




**PROPOSED WEST ELEVATION**  
SCALE @ 1/8" = 1'-0"

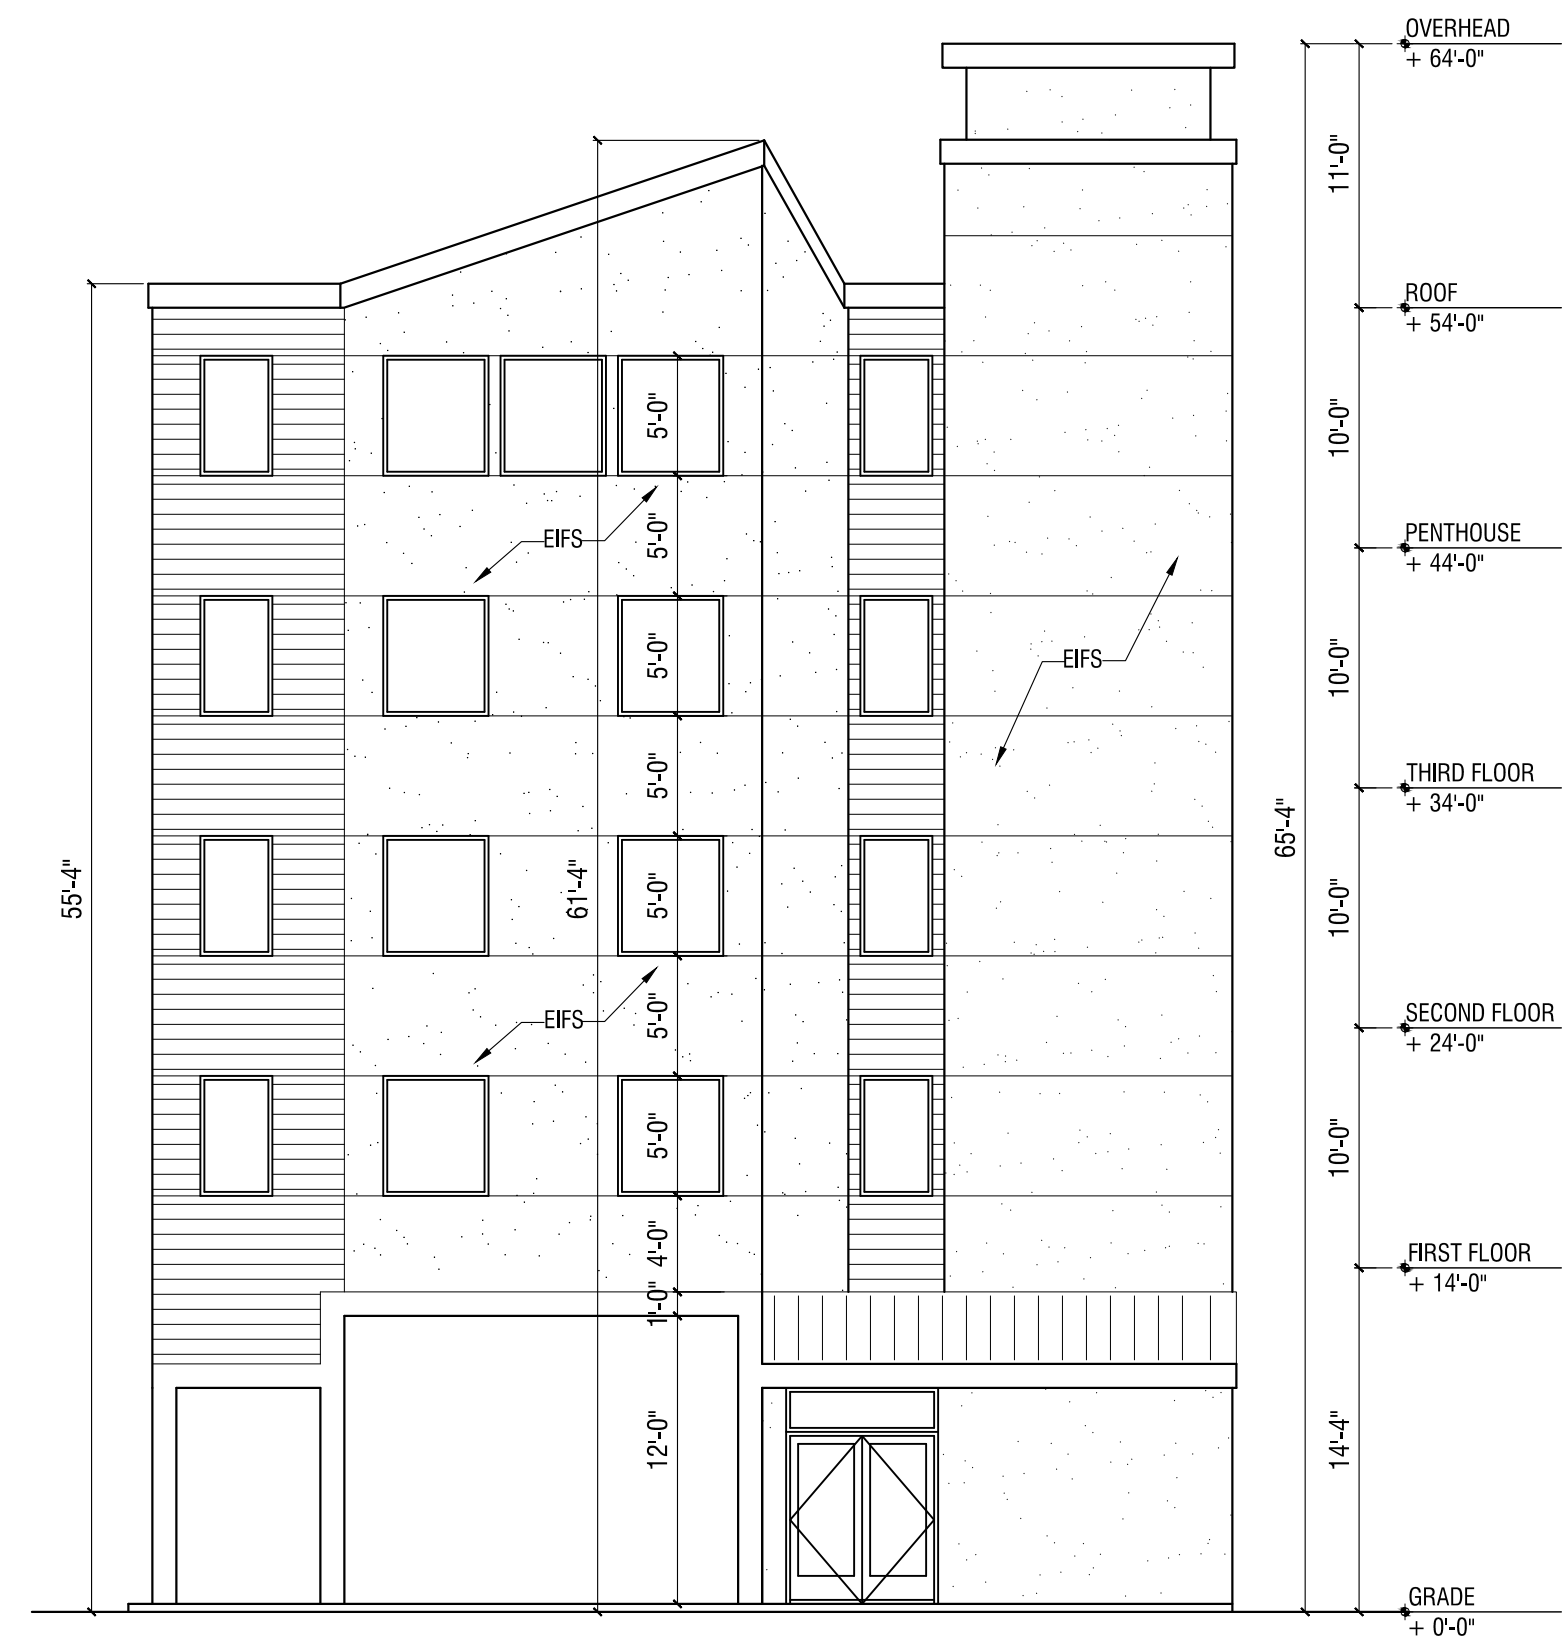

**PROPOSED SOUTH ELEVATION**  
SCALE @ 1/8" = 1'-0"

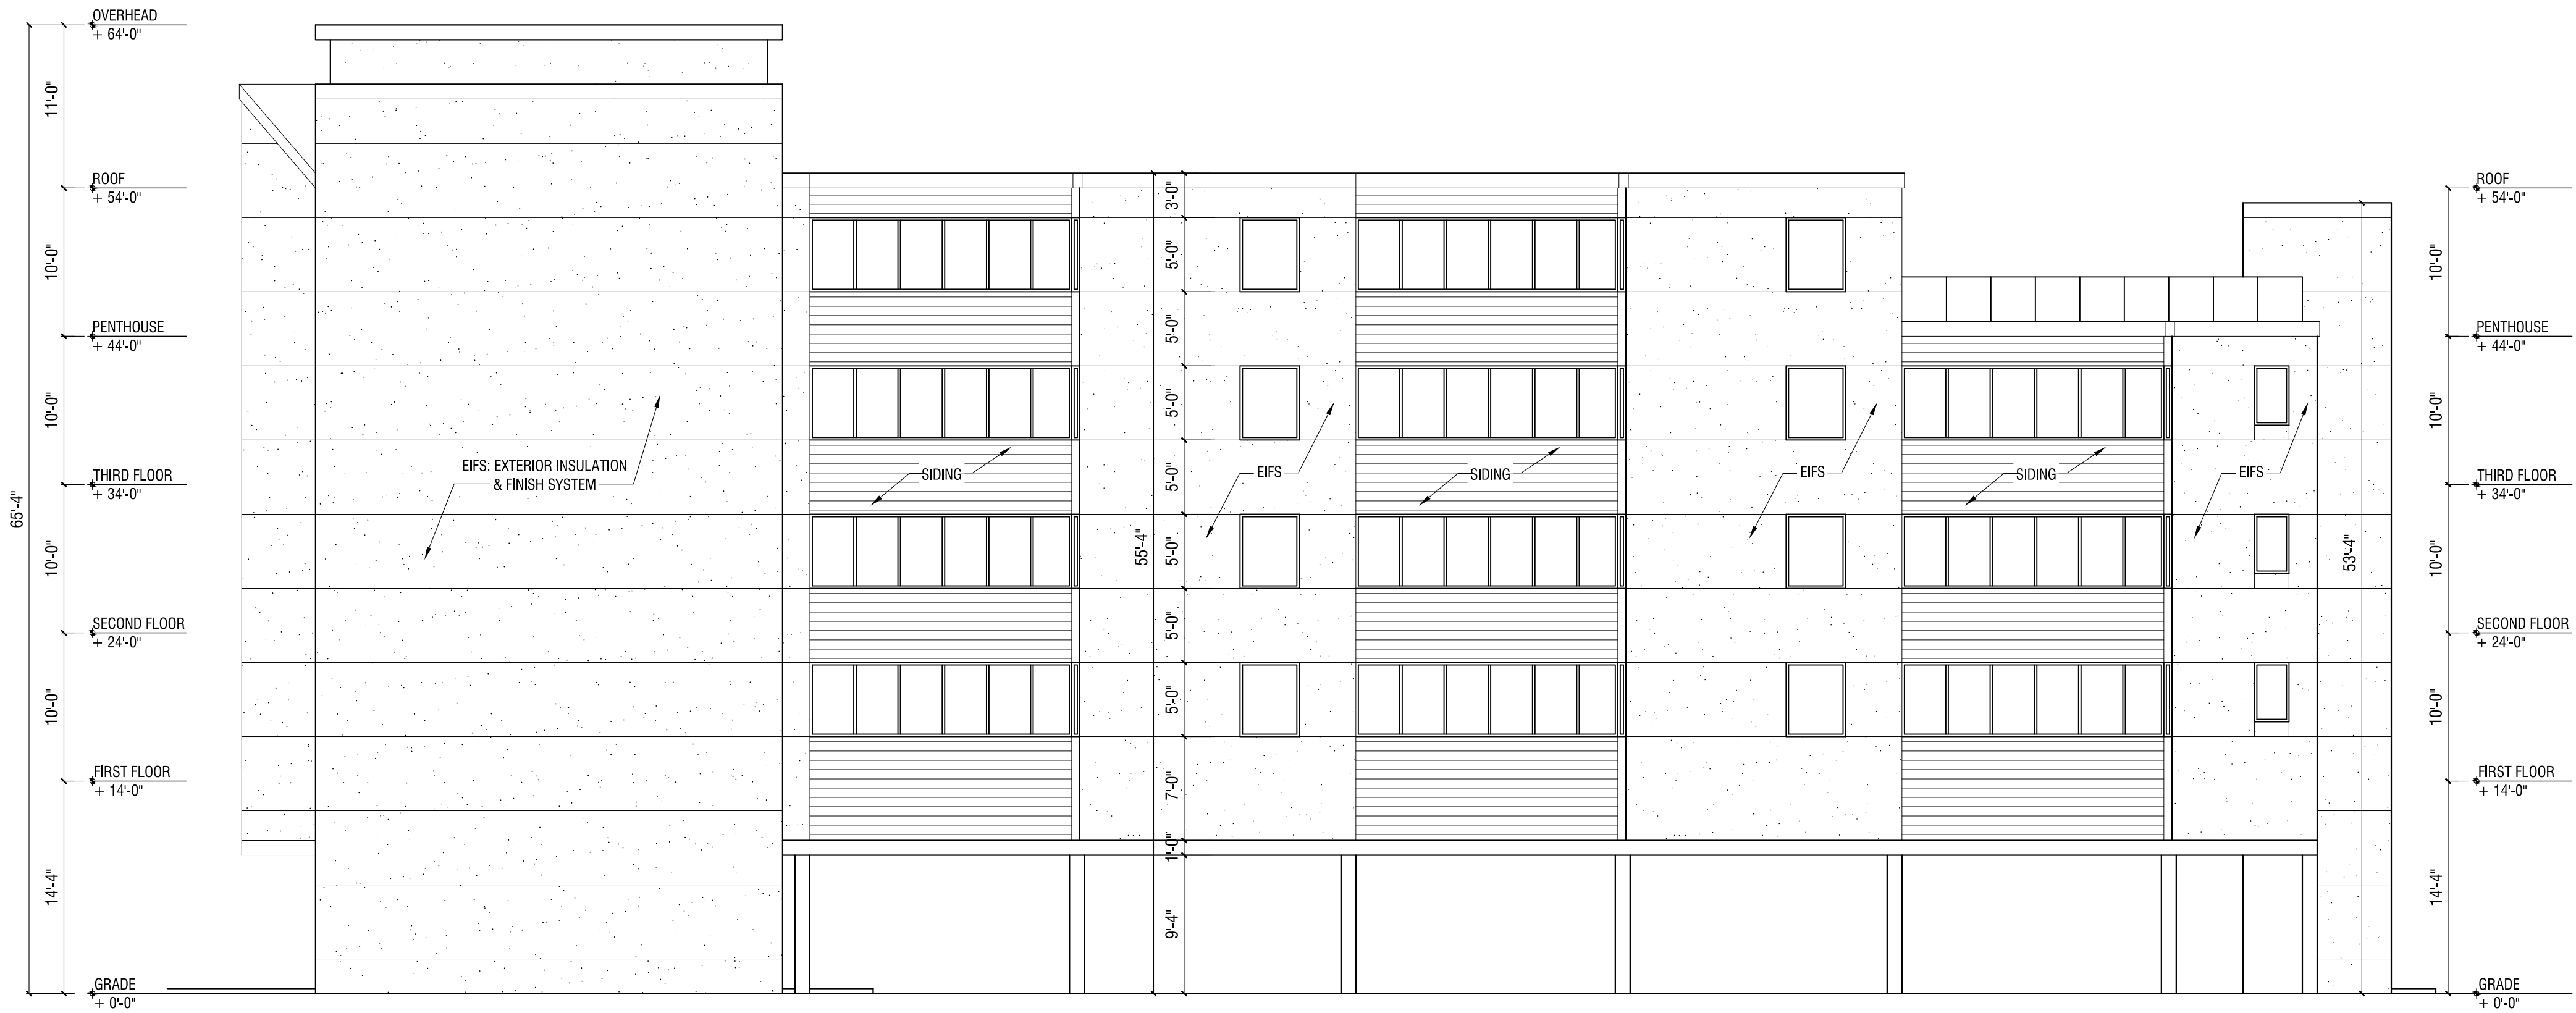

**PROPOSED EAST ELEVATION**  
SCALE @ 1/8" = 1'-0"

<table border="1"> <thead> <tr> <th>No.</th> <th>Date</th> <th>Revision</th> </tr> </thead> <tbody> <tr> <td> </td> <td> </td> <td> </td> </tr> </tbody> </table>			No.	Date	Revision				N.Y.S. Lic. No. 13829 N.J.S. Lic. No. C-7391	 <p><b>ROBERT ZACCONE &amp; ASSOCIATES, P.C.</b>          Architecture • Planning • Interior Space Design          Robert M. Zaccone, A.I.A. Architect          212 WHITE AVE. OLD TAPPAN, N.J. 07675          201-767-9575</p>	Project <b>PROPOSED RESIDENTIAL APARTMENTS</b> 131 FORT LEE ROAD LEONIA, NJ Title <b>PROPOSED ELEVATIONS</b>	Project No. _____ Date 03-31-2021 Scale 1/8" = 1'-0" Drawn By S.T. Checked By R.Z. Drawing No. <b>A-4</b>
No.	Date	Revision										