

PROPOSED NORTH ELEVATION

SCALE @ 1/8" = 1'-0"




PROPOSED WEST ELEVATION

SCALE @ 1/8" = 1'-0"



PROPOSED SOUTH ELEVATION

SCALE @ 1/8" = 1'-0"

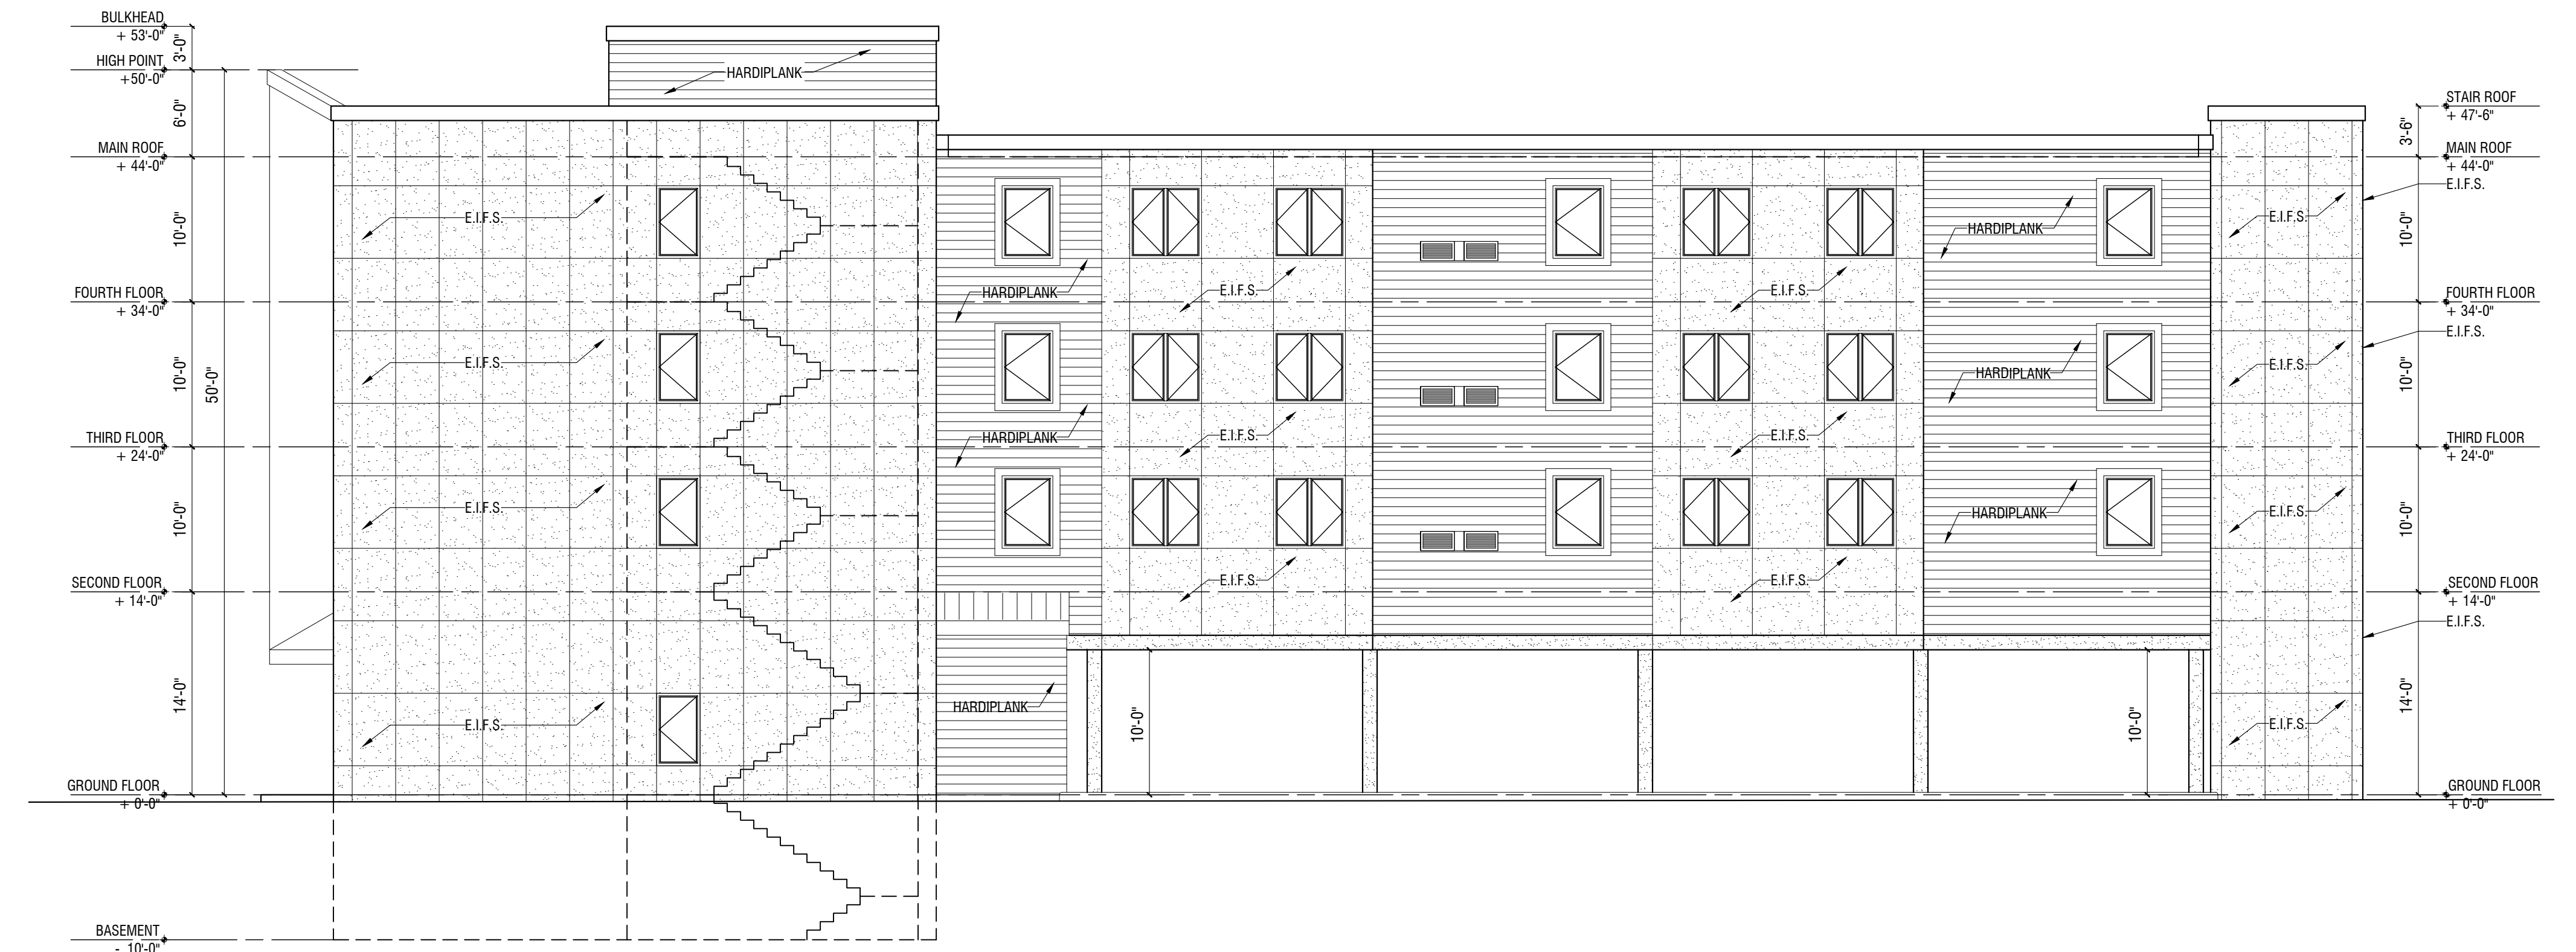

PROPOSED EAST ELEVATION

SCALE @ 1/8" = 1'-0"

<table border="1"> <thead> <tr> <th>No.</th> <th>Date</th> <th>Revision</th> </tr> </thead> <tbody> <tr> <td> </td> <td> </td> <td> </td> </tr> </tbody> </table>			No.	Date	Revision				N.Y.S. Lic. No. 13829 N.J.S. Lic. No. C-7391	 <p>ROBERT ZACCONE & ASSOCIATES, P.C. Architecture • Planning • Interior Space Design Robert M. Zaccone, A.I.A. Architect 212 WHITE AVE. OLD TAPPAN, N.J. 07675 201-767-9575</p>	Project PROPOSED RESIDENTIAL APARTMENTS 131 FORT LEE ROAD LEONIA, NJ Title PROPOSED ELEVATIONS	Project No. 10-19-2022 Scale 1/8" = 1'-0" Drawing No. A-4	Date 10-19-2022 Drawn By S.T. Checked By R.Z.
No.	Date	Revision											