


LEGEND	
	PROPOSED PARTITION
	SURFACE MOUNTED LIGHT FIXTURE
	WALL MOUNTED LIGHT FIXTURE
	LIGHT SWITCH
	STANDARD ELECTRICAL OUTLET
	220V DEDICATED OUTLET
	SPACE NUMBER
	DOOR NUMBER
	SECTION CUT LINE
	EMERGENCY HORN & STROBE
	EMERGENCY PULL STATION
	EMERGENCY EXIT LIGHT SIGN
	FIRE EXTINGUISHER
	SPRINKLER HEAD
	COMBINATION SMOKE DETECTOR AND CARBON MONOXIDE DETECTOR CONNECTED TO FIRE ALARM PANEL
	SMOKE C.O.

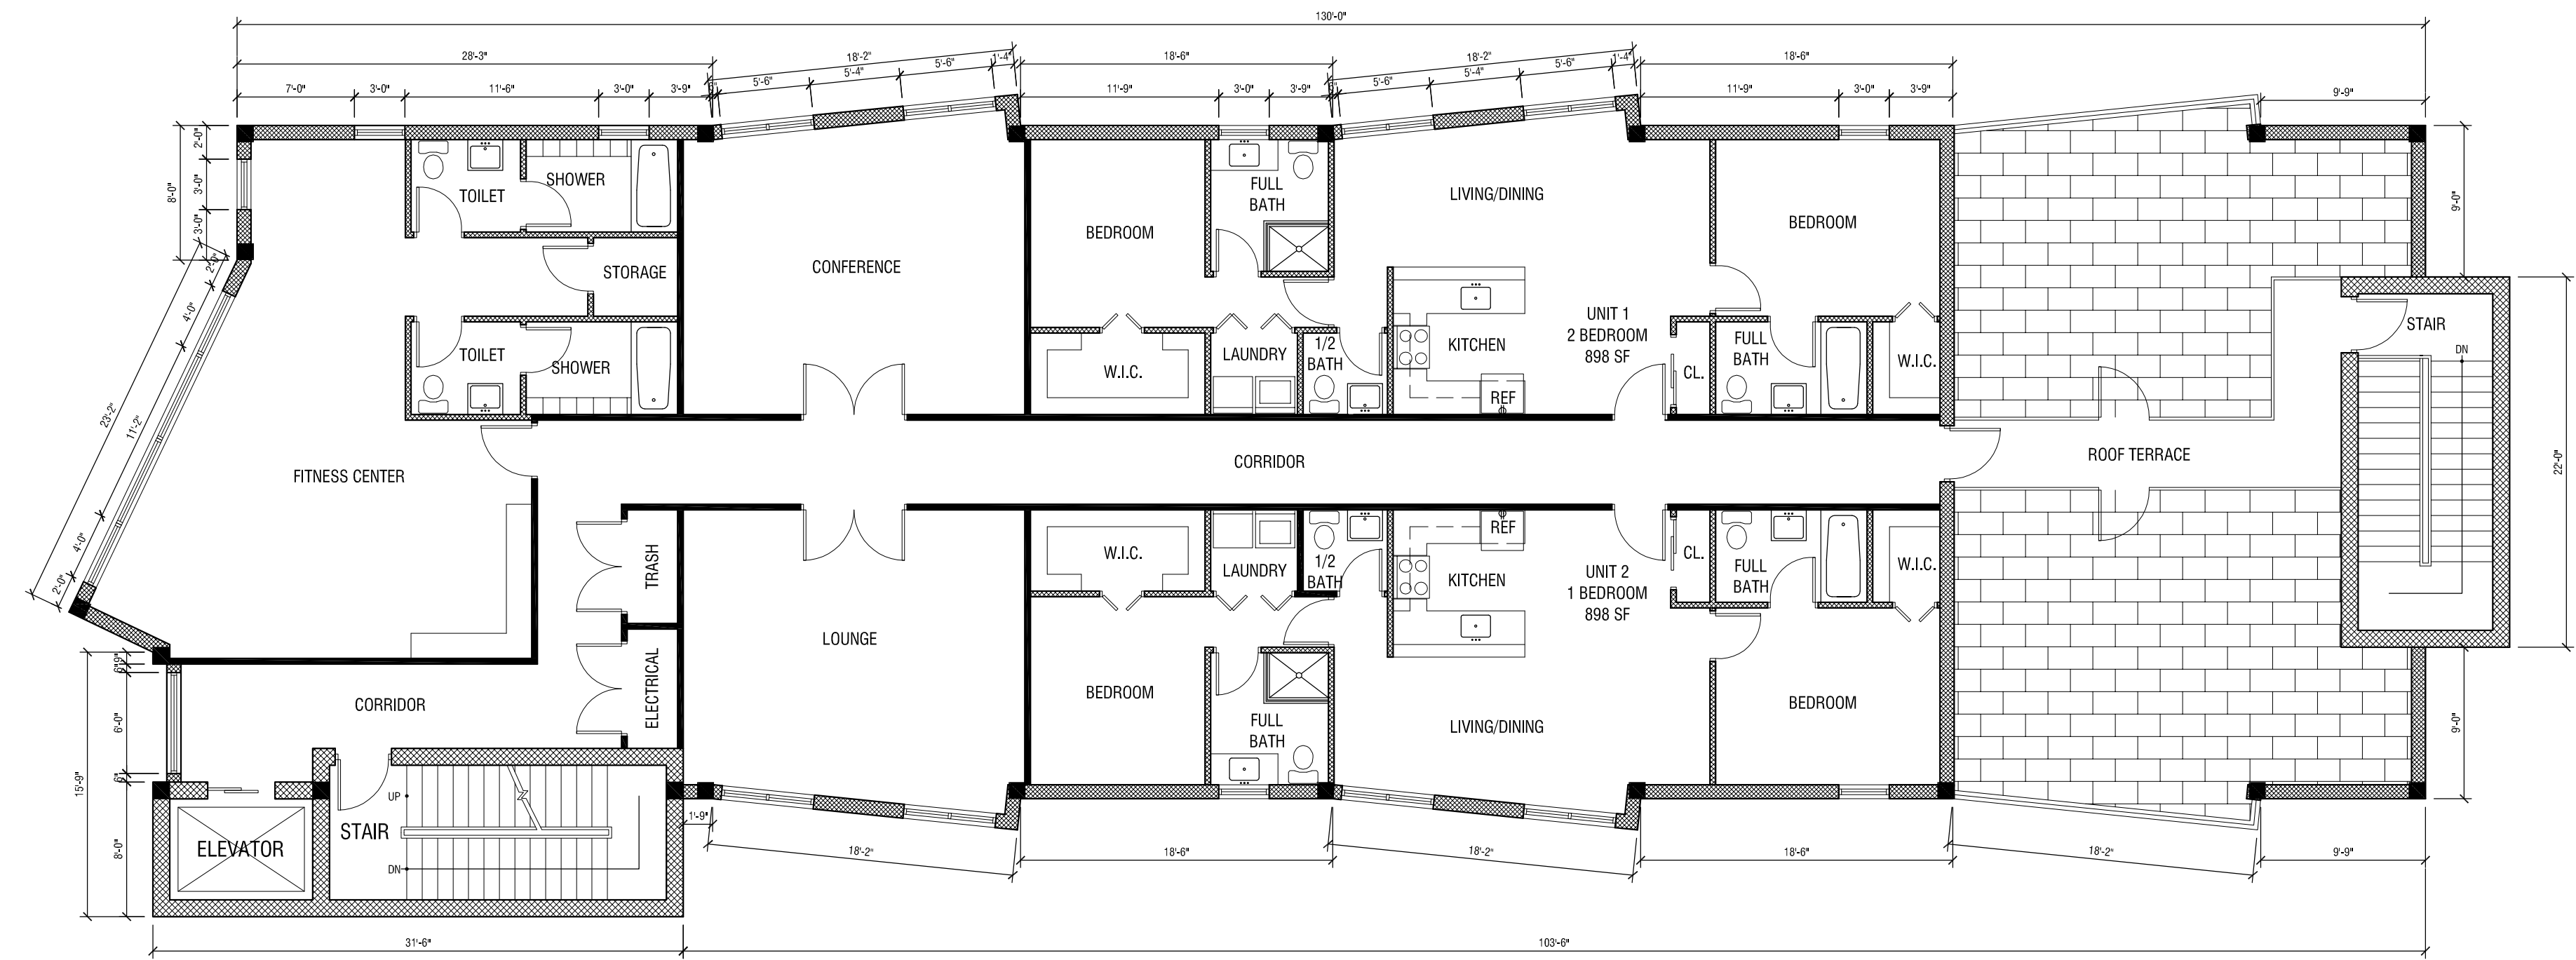

PROPOSED PENTHOUSE FLOOR PLAN (5th)

SCALE @ 1/8" = 1'-0"

2nd FLOOR:	7 UNITS	
3rd FLOOR:	7 UNITS	
4th FLOOR:	7 UNITS	AFFORDABLE UNITS
PENTHOUSE:	2 UNITS	23X15=3,45=4
TOTAL UNITS:	23 UNITS	TOTAL AFF. UNITS: 4 UNITS

<table border="1"> <thead> <tr> <th>No.</th> <th>Date</th> <th>Revision</th> </tr> </thead> <tbody> <tr> <td colspan="3">Copyright © 2021 Robert Zacccone & Associates, P.C.</td> </tr> </tbody> </table>	No.	Date	Revision	Copyright © 2021 Robert Zacccone & Associates, P.C.			N.Y.S. Lic. No. 13829 N.J.S. Lic. No. C-7391	<p>ROBERT ZACCONE & ASSOCIATES, P.C. Architecture • Planning • Interior Space Design Robert M. Zacccone, A.I.A. Architect 212 WHITE AVE. OLD TAPPAN, N.J. 07675 201-767-9575</p>	Project PROPOSED RESIDENTIAL APARTMENTS 131 FORT LEE ROAD LEONIA, NJ	Project No. Date 07-22-2021
	No.	Date	Revision							
Copyright © 2021 Robert Zacccone & Associates, P.C.										
Title PROPOSED PENTHOUSE FLOOR PLAN	Scale 1/8" = 1'-0"	Drawn By S.T.	Checked By R.Z.	Drawing No. A-3						