


**PROPOSED ROOF PLAN @ STAIR**


SCALE @ 1/8" = 1'-0"

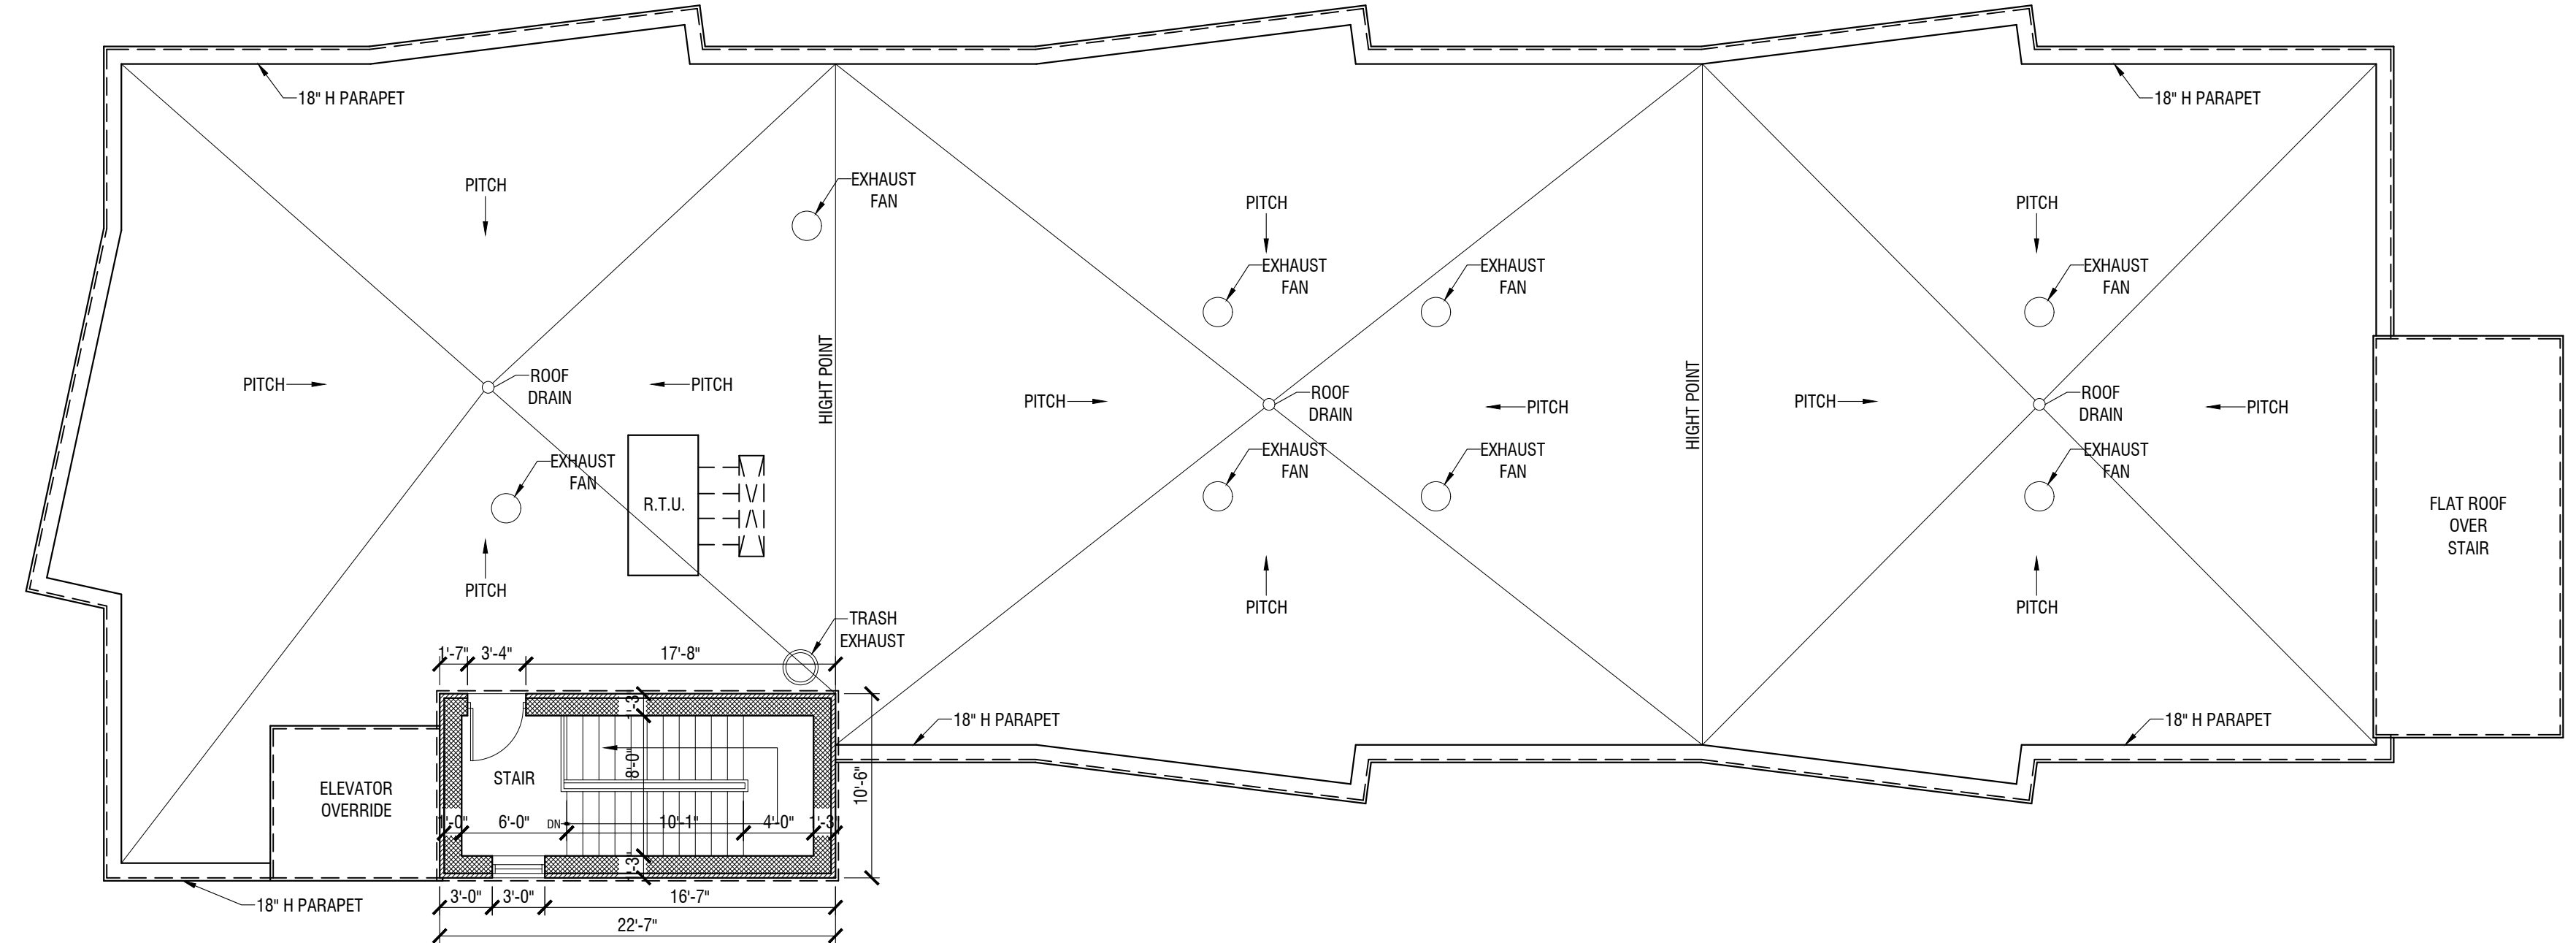

**PROPOSED ROOF PLAN**

SCALE @ 1/8" = 1'-0"

LEGEND	
	PROPOSED PARTITION
	SURFACE MOUNTED LIGHT FIXTURE
	WALL MOUNTED LIGHT FIXTURE
	LIGHT SWITCH
	STANDARD ELECTRICAL OUTLET
	220V DEDICATED OUTLET
	SPACE NUMBER
	DOOR NUMBER
	SECTION CUT LINE
	EMERGENCY HORN & STROBE
	EMERGENCY PULL STATION
	EMERGENCY EXIT LIGHT SIGN
	FIRE EXTINGUISHER
	SPRINKLER HEAD
	COMBINATION SMOKE DETECTOR AND CARBON MONOXIDE DETECTOR CONNECTED TO FIRE ALARM PANEL
	SMOKE C.O.

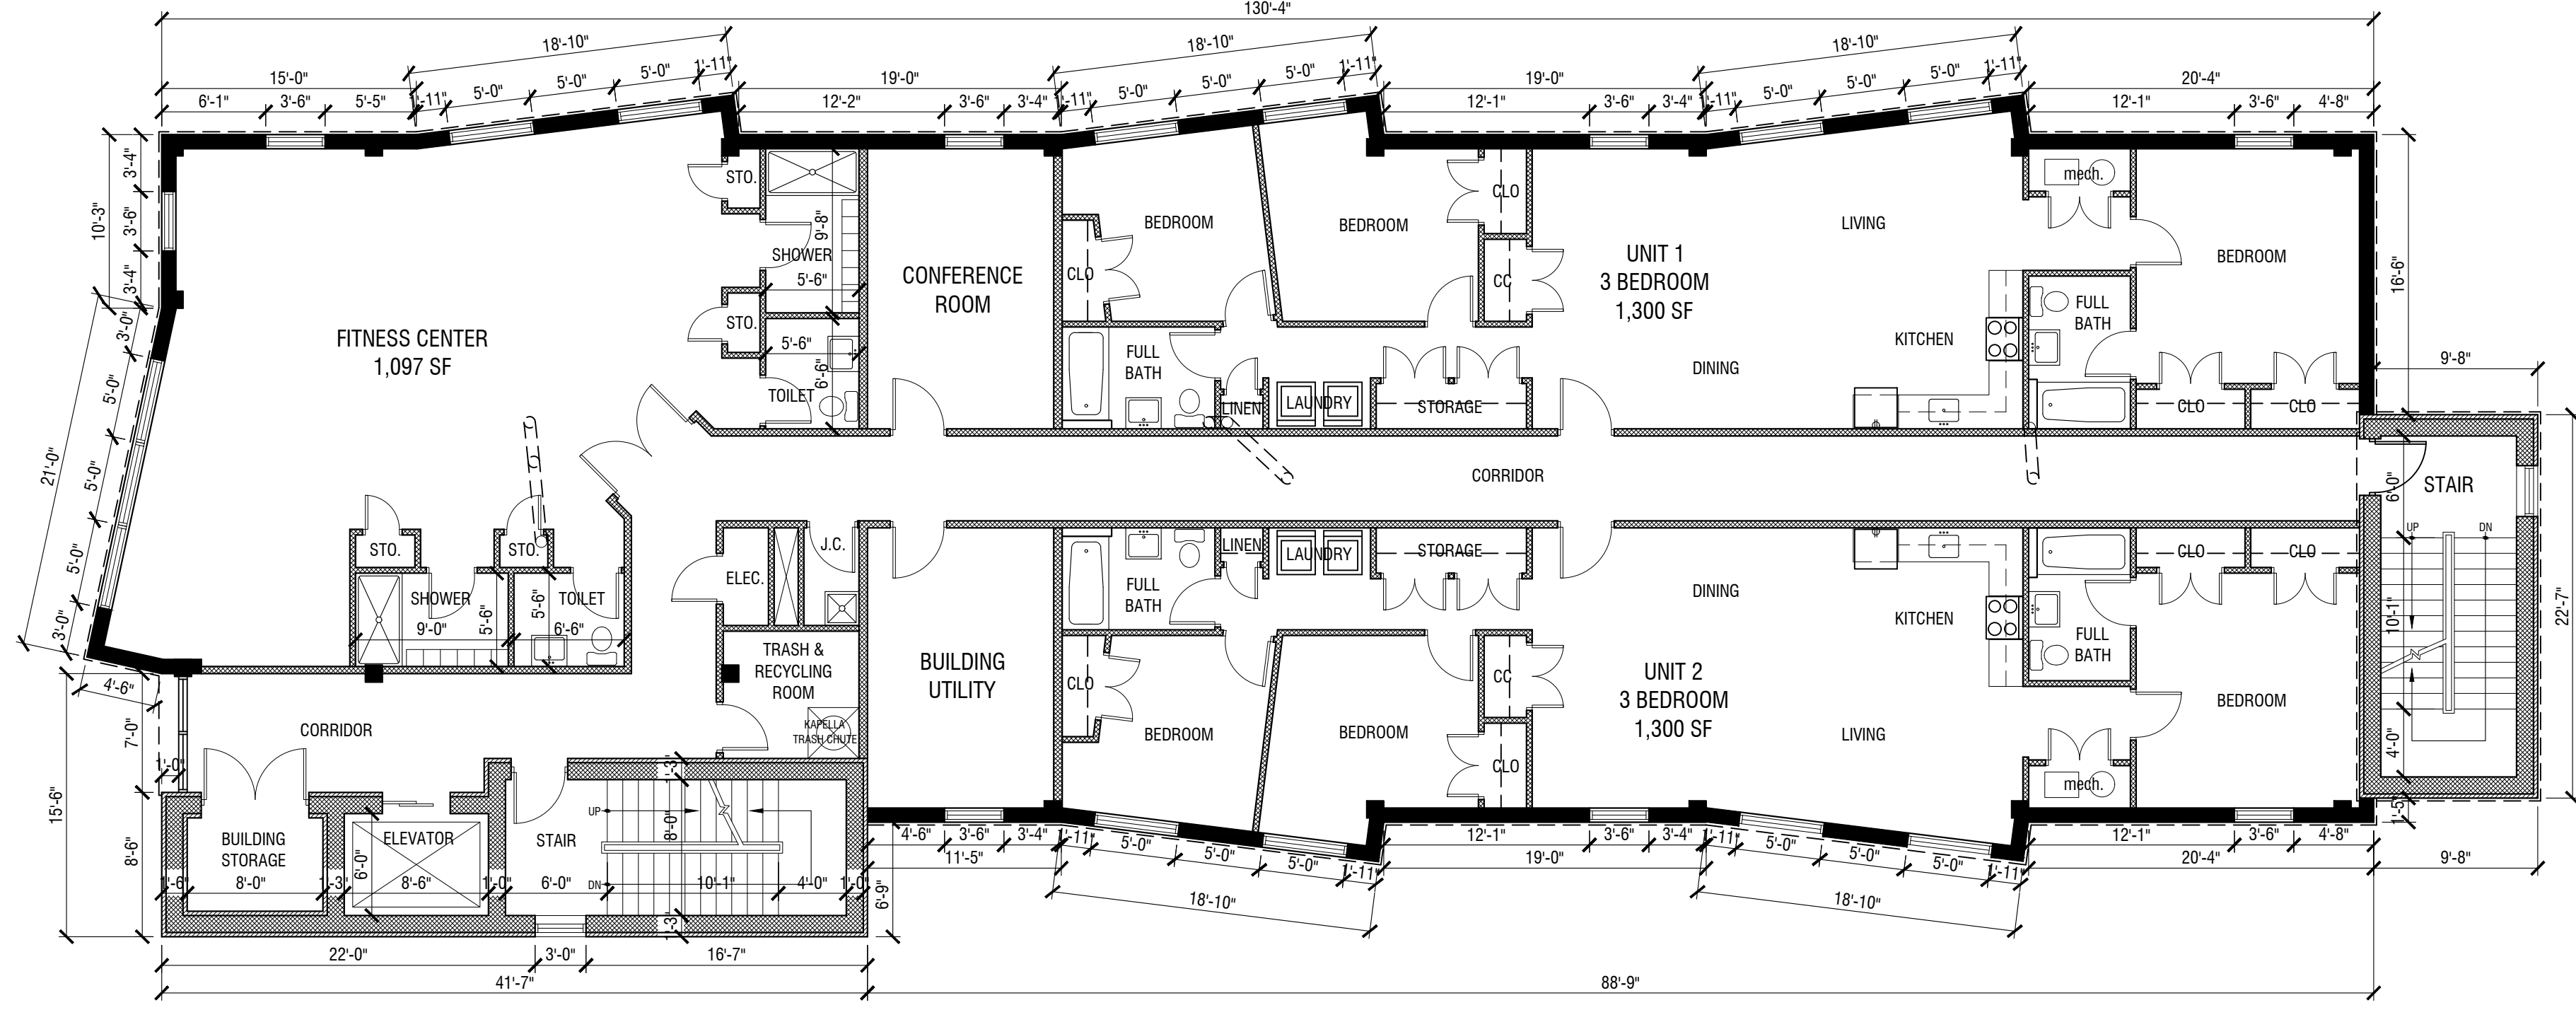

**PROPOSED FIFTH FLOOR PLAN (5th)**

SCALE @ 1/8" = 1'-0"

5th FLOOR - 2 UNITS  
(2) 3 BEDROOM UNITS: 1,300 SF

		Project <b>PROPOSED RESIDENTIAL APARTMENTS</b> 131 FORT LEE ROAD LEONIA, NJ	Project No. Date 01-10-2022
ROBERT ZACCONE & ASSOCIATES, P.C. Architecture • Planning • Interior Space Design Robert M. Zaccone, A.I.A. Architect 212 WHITE AVE. OLD TAPPAN, N.J. 07675 201-767-9575		Title <b>PROPOSED FIFTH FLOOR PLAN</b> <b>PROPOSED ROOF PLANS</b>	Scale 1/8" = 1'-0" Drawn By S.T. Checked By R.Z.
No. Date Revision Copyright © 2022 Robert Zaccone & Associates, P.C.		N.Y.S. Lic. No. 13829 N.J.S. Lic. No. C-7391	Drawing No. <b>A-3</b>