


LEGEND	
	PROPOSED PARTITION
	SURFACE MOUNTED LIGHT FIXTURE
	WALL MOUNTED LIGHT FIXTURE
	LIGHT SWITCH
	STANDARD ELECTRICAL OUTLET
	220V DEDICATED OUTLET
	SPACE NUMBER
	DOOR NUMBER
	SECTION CUT LINE
	EMERGENCY HORN & STROBE
	EMERGENCY PULL STATION
	EMERGENCY EXIT LIGHT SIGN
	FIRE EXTINGUISHER
	SPRINKLER HEAD
	COMBINATION SMOKE DETECTOR AND CARBON MONOXIDE DETECTOR CONNECTED TO FIRE ALARM PANEL

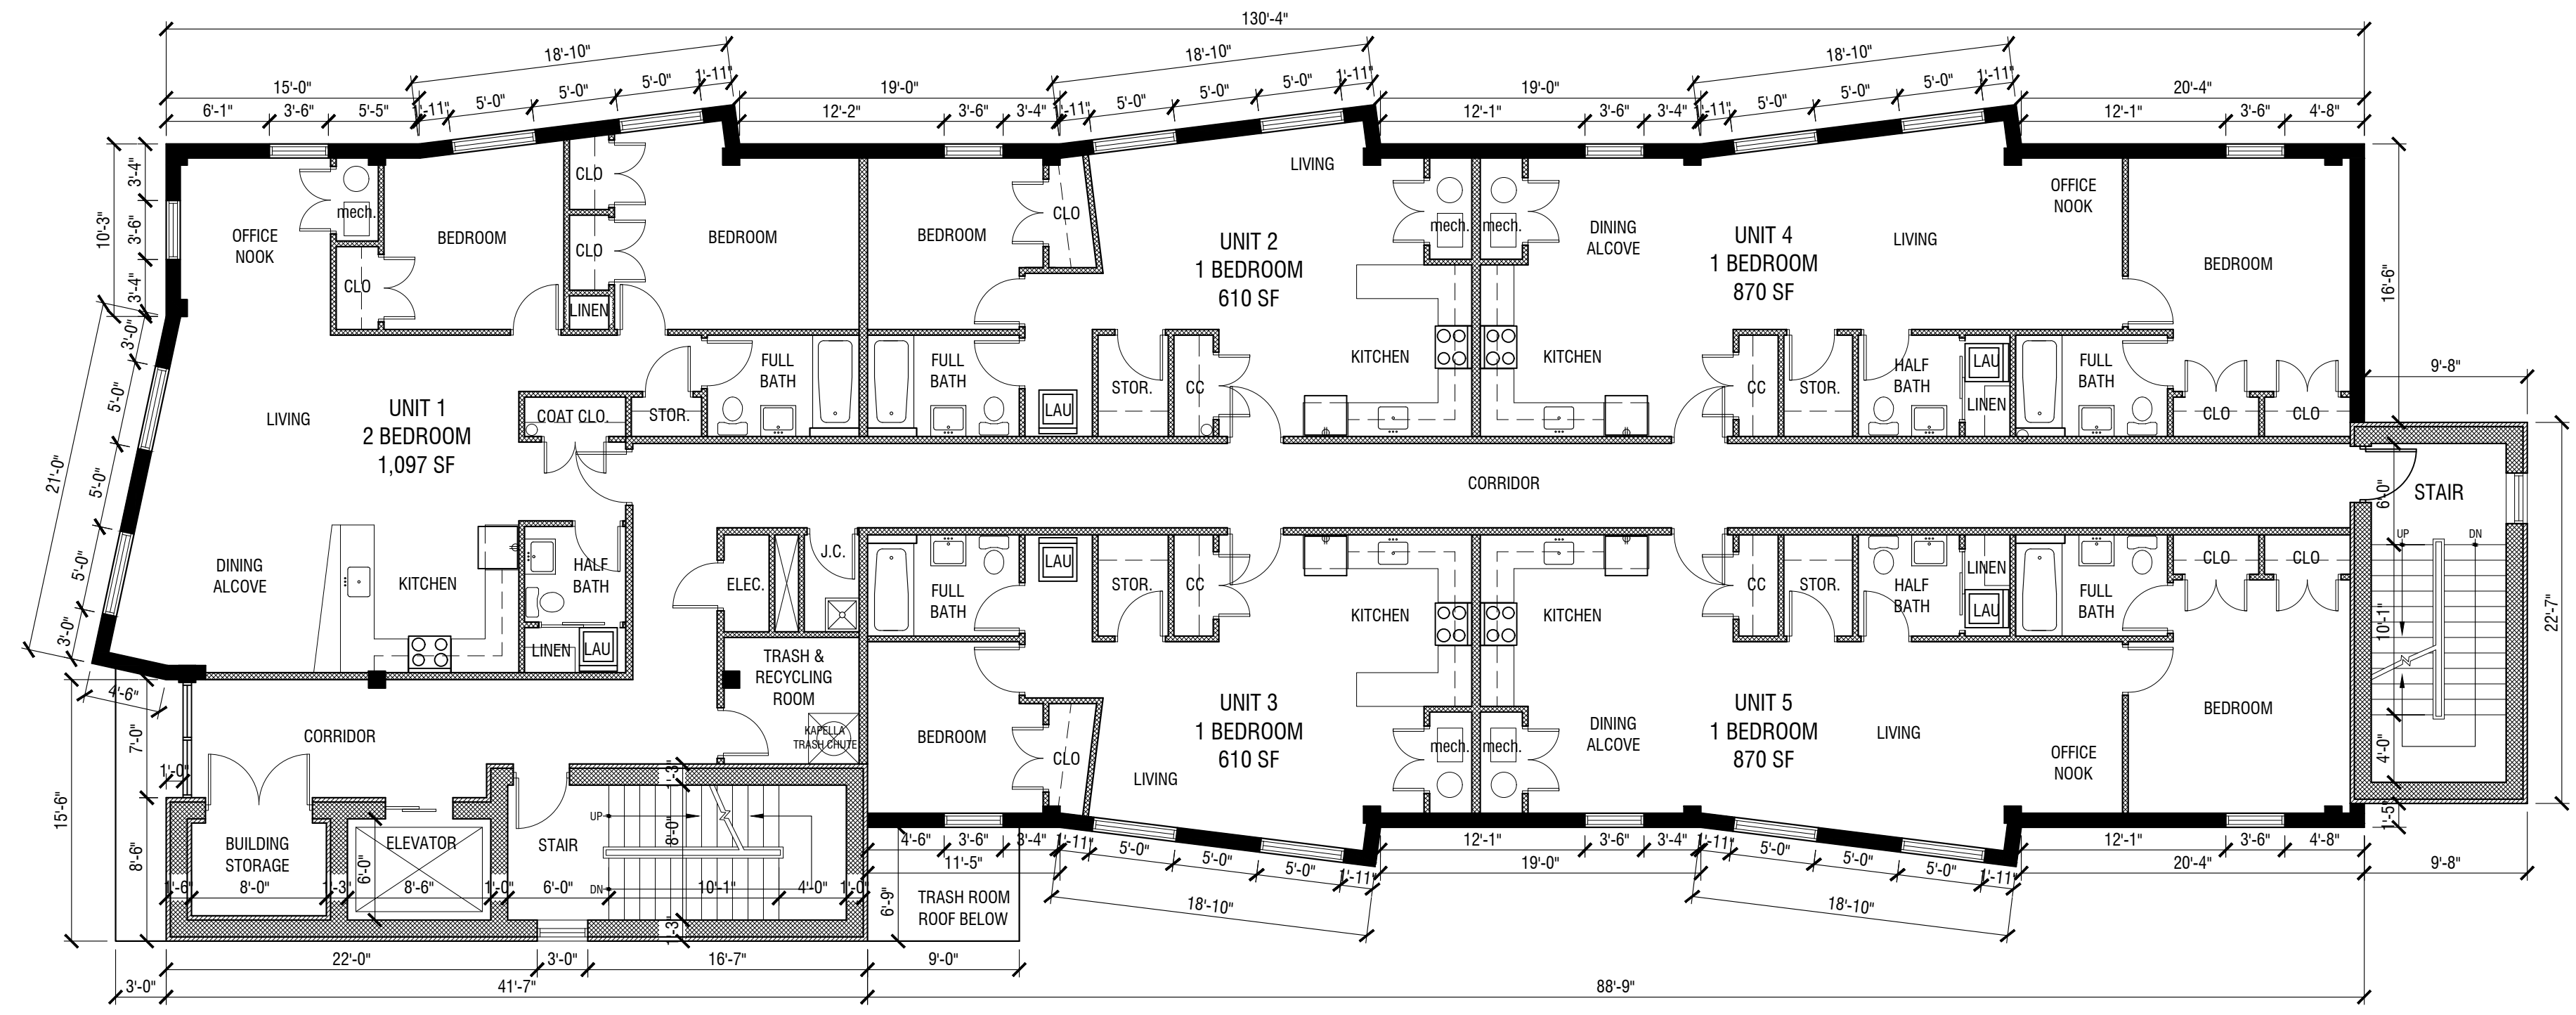

PROPOSED SECOND FLOOR PLAN (2nd)

SCALE @ 1/8" = 1'-0"

2nd FLOOR - 5 UNITS
 (1) 2 BEDROOM UNIT: 1,097 SF
 (2) 1 BEDROOM UNITS: 870 SF
 (2) 1 BEDROOM UNITS: 610 SF

chargepoint

Products and services for community charging

- ChargePoint CT4000 charging station, ENERGY STAR certified for energy efficiency
- ChargePoint Commercial Cloud Plan (network service that gives you all the tools you need to manage your fleet)
- ChargePoint Assist
- ChargePoint as a Service


CT4000 hardware highlights

- Cable Management Kit keeps cables clean and organized
- Available in 18' CLS and 24' CLS cable lengths for longer reach
- Full motion screen displays real-time status and instructions for visitors and the public
- Available in single or dual port configurations (also can be installed in pedestal (shown) or wall mount configuration)
- Universal J1772 connector works with all car models
- Strong and rugged design materials built to withstand the elements

ChargePoint CT4000 Dual port pedestal charging station with 18' charging cables

*Some models can use an adapter.


chargepoint.com 7

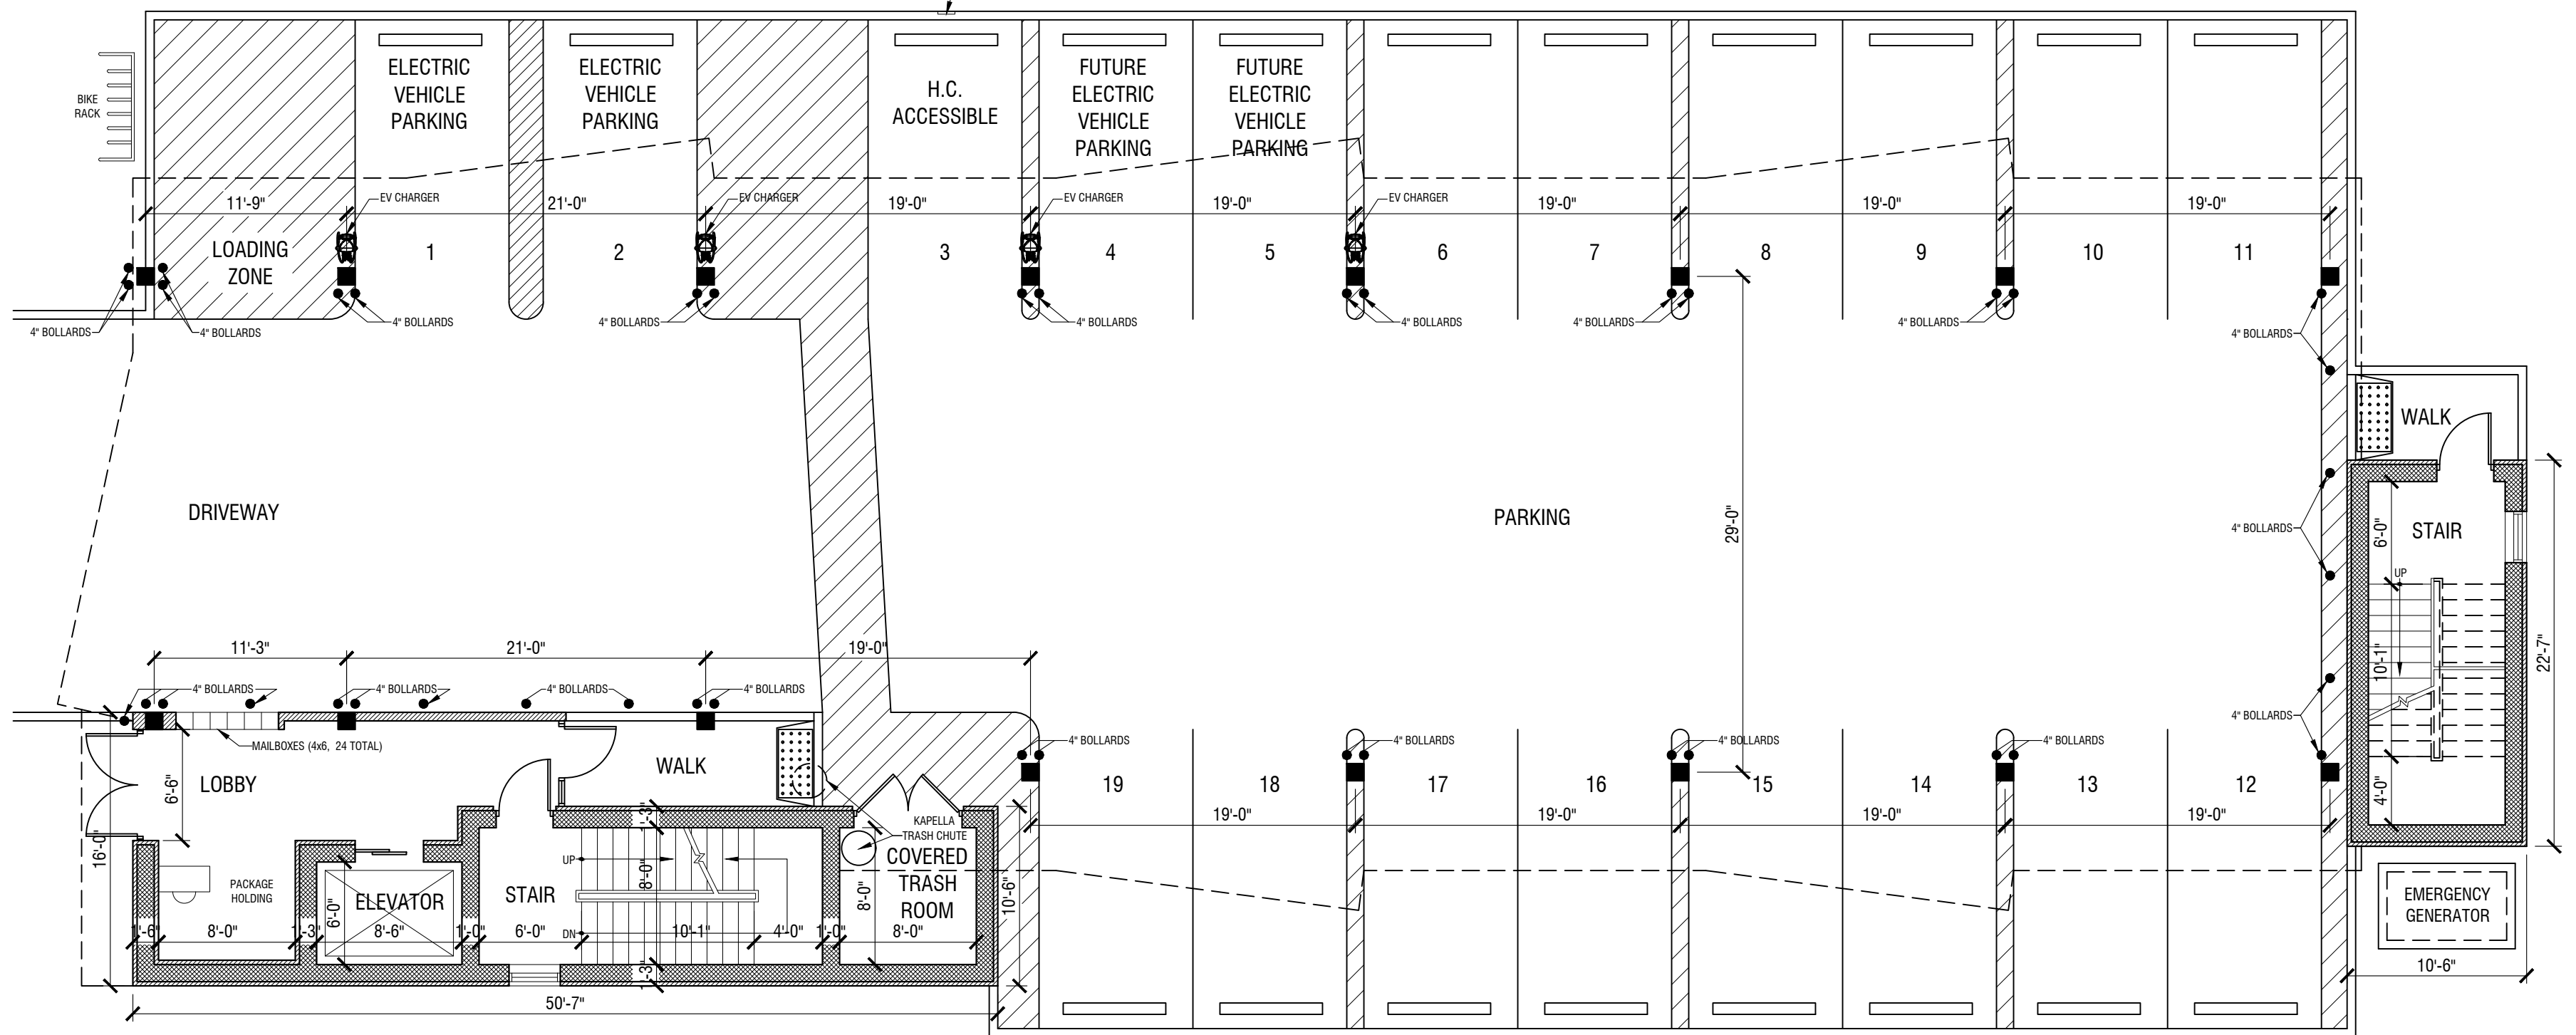

PROPOSED GROUND FLOOR PLAN (1st)

SCALE @ 1/8" = 1'-0"

GROUND FLOOR
 PARKING FOR 19 CARS (1 HC, 2 EV CHARGE)
 LOBBY
 MAILBOXES & PACKAGE HOLDING
 TRASH ROOM
 BIKE STORAGE

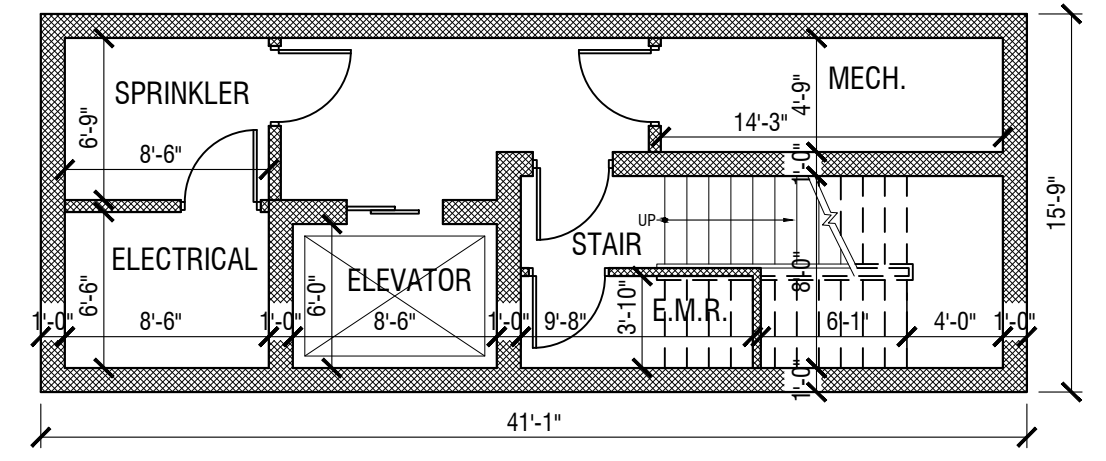

PROPOSED BASEMENT PLAN

SCALE @ 1/8" = 1'-0"

BASEMENT
 ELEVATOR MACHINE ROOM
 ELECTRICAL
 SPRINKLER
 MECHANICAL

		Project PROPOSED RESIDENTIAL APARTMENTS 131 FORT LEE ROAD LEONIA, NJ	Project No. Date 04-07-2022
ROBERT ZACCONE & ASSOCIATES, P.C. Architecture • Planning • Interior Space Design Robert M. Zaccone, A.I.A. Architect 212 WHITE AVE. OLD TAPPAN, N.J. 07675 201-767-9575		Title PROPOSED GROUND FLOOR PLAN PROPOSED SECOND FLOOR PLAN PROPOSED BASEMENT FLOOR PLAN	Scale 1/8" = 1'-0" Drawn By S.T. Checked By R.Z.
No. Date Revision Copyright © 2022 Robert Zaccone & Associates, P.C.		N.Y.S. Lic. No. 13829 N.J.S. Lic. No. C-7391	Drawing No. A-1