



LEGEND	
	PROPOSED PARTITION
	SURFACE MOUNTED LIGHT FIXTURE
	WALL MOUNTED LIGHT FIXTURE
	LIGHT SWITCH
	STANDARD ELECTRICAL OUTLET
	220V DEDICATED OUTLET
	SPACE NUMBER
	DOOR NUMBER
	SECTION CUT LINE
	EMERGENCY HORN & STROBE
	EMERGENCY PULL STATION
	EMERGENCY EXIT LIGHT SIGN
	FIRE EXTINGUISHER
	SPRINKLER HEAD
	COMBINATION SMOKE DETECTOR AND CARBON MONOXIDE DETECTOR CONNECTED TO FIRE ALARM PANEL

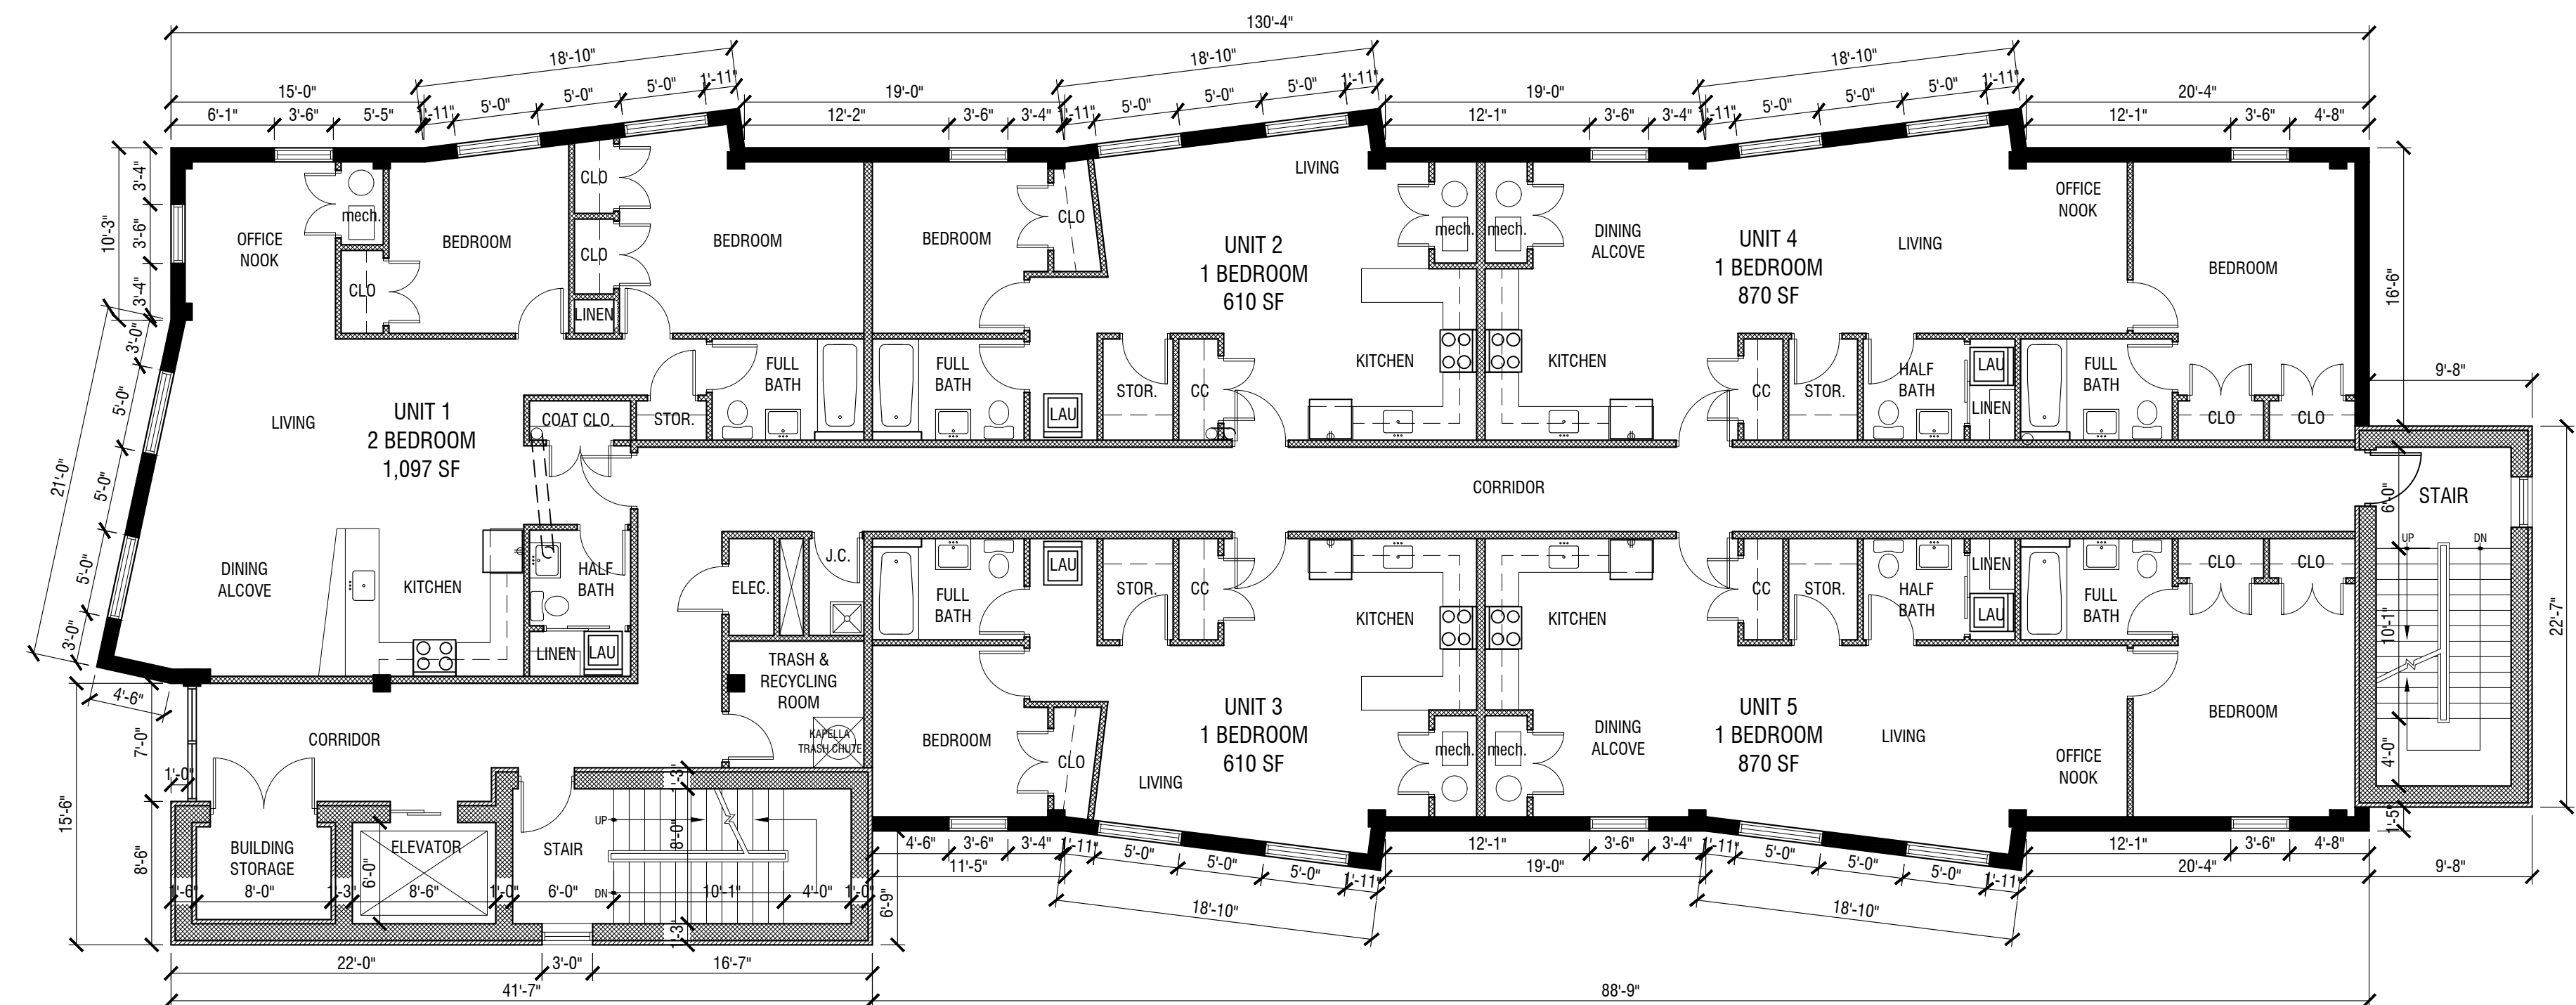

PROPOSED FOURTH FLOOR PLAN (4th)

SCALE @ 1/8" = 1'-0"

4th FLOOR - 5 UNITS
 (1) 2 BEDROOM UNIT: 1,097 SF
 (2) 1 BEDROOM UNITS: 870 SF
 (2) 1 BEDROOM UNITS: 610 SF

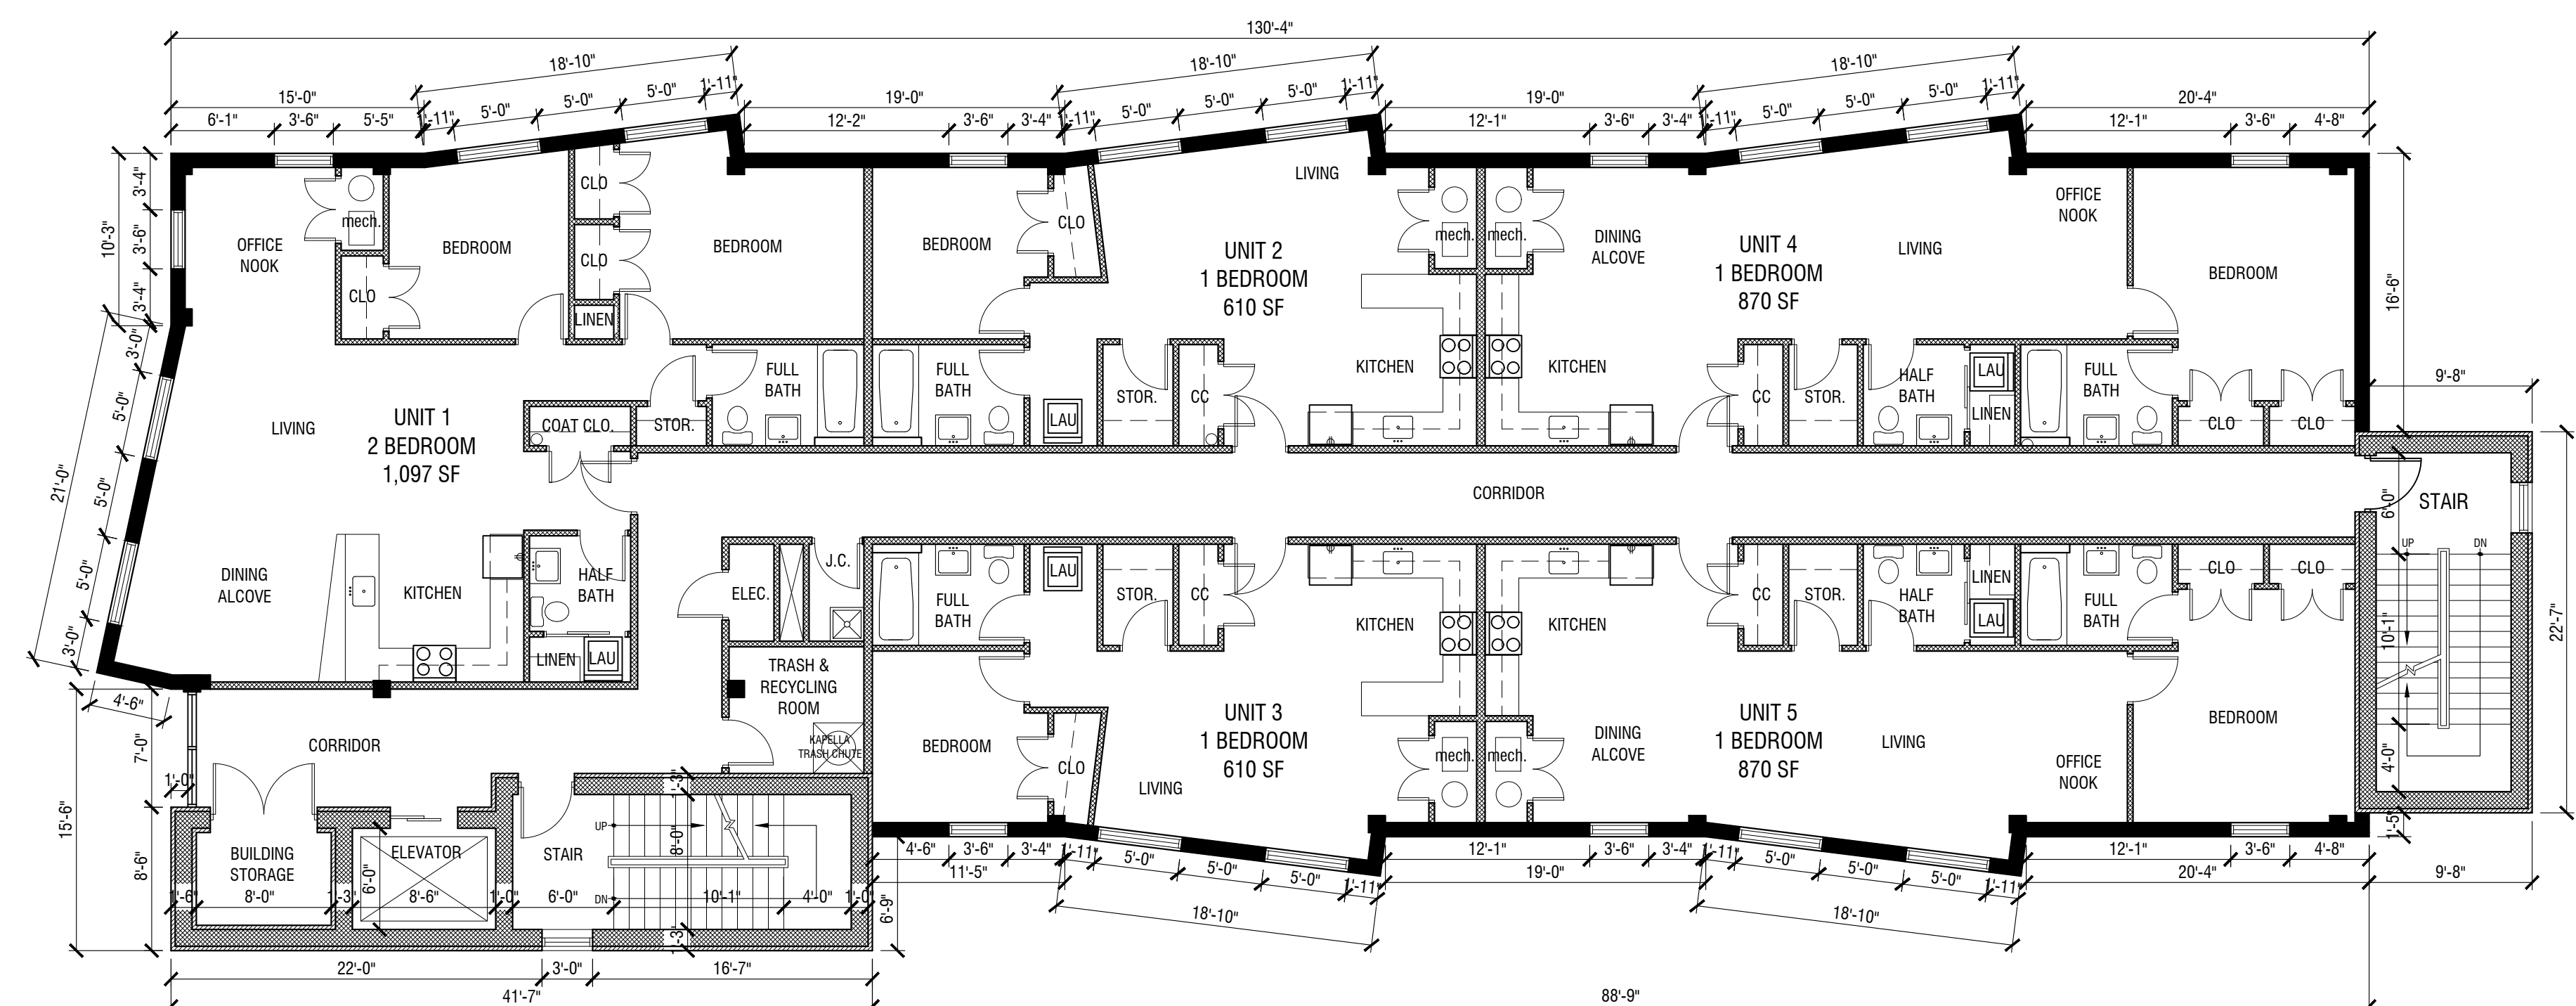

PROPOSED THIRD FLOOR PLAN (3rd)

SCALE @ 1/8" = 1'-0"

3rd FLOOR - 5 UNITS
 (1) 2 BEDROOM UNIT: 1,097 SF
 (2) 1 BEDROOM UNITS: 870 SF
 (2) 1 BEDROOM UNITS: 610 SF

No. Date Revision		N.Y.S. Lic. No. 13829 N.J.S. Lic. No. C-7391	ROBERT ZACCONE & ASSOCIATES, P.C. Architecture • Planning • Interior Space Design Robert M. Zaccone. A.I.A. Architect 212 WHITE AVE. OLD TAPPAN, N.J. 07675 201-767-9575	Project PROPOSED RESIDENTIAL APARTMENTS 131 FORT LEE ROAD LEONIA, NJ	Project No. _____ Date 04-07-2022
Copyright © 2022 Robert Zaccone & Associates, P.C.				Title PROPOSED THIRD FLOOR PLAN PROPOSED FOURTH FLOOR PLAN	Scale 1/8" = 1'-0"
					A-2