


PROPOSED NORTH ELEVATION

SCALE @ 1/8" = 1'-0"

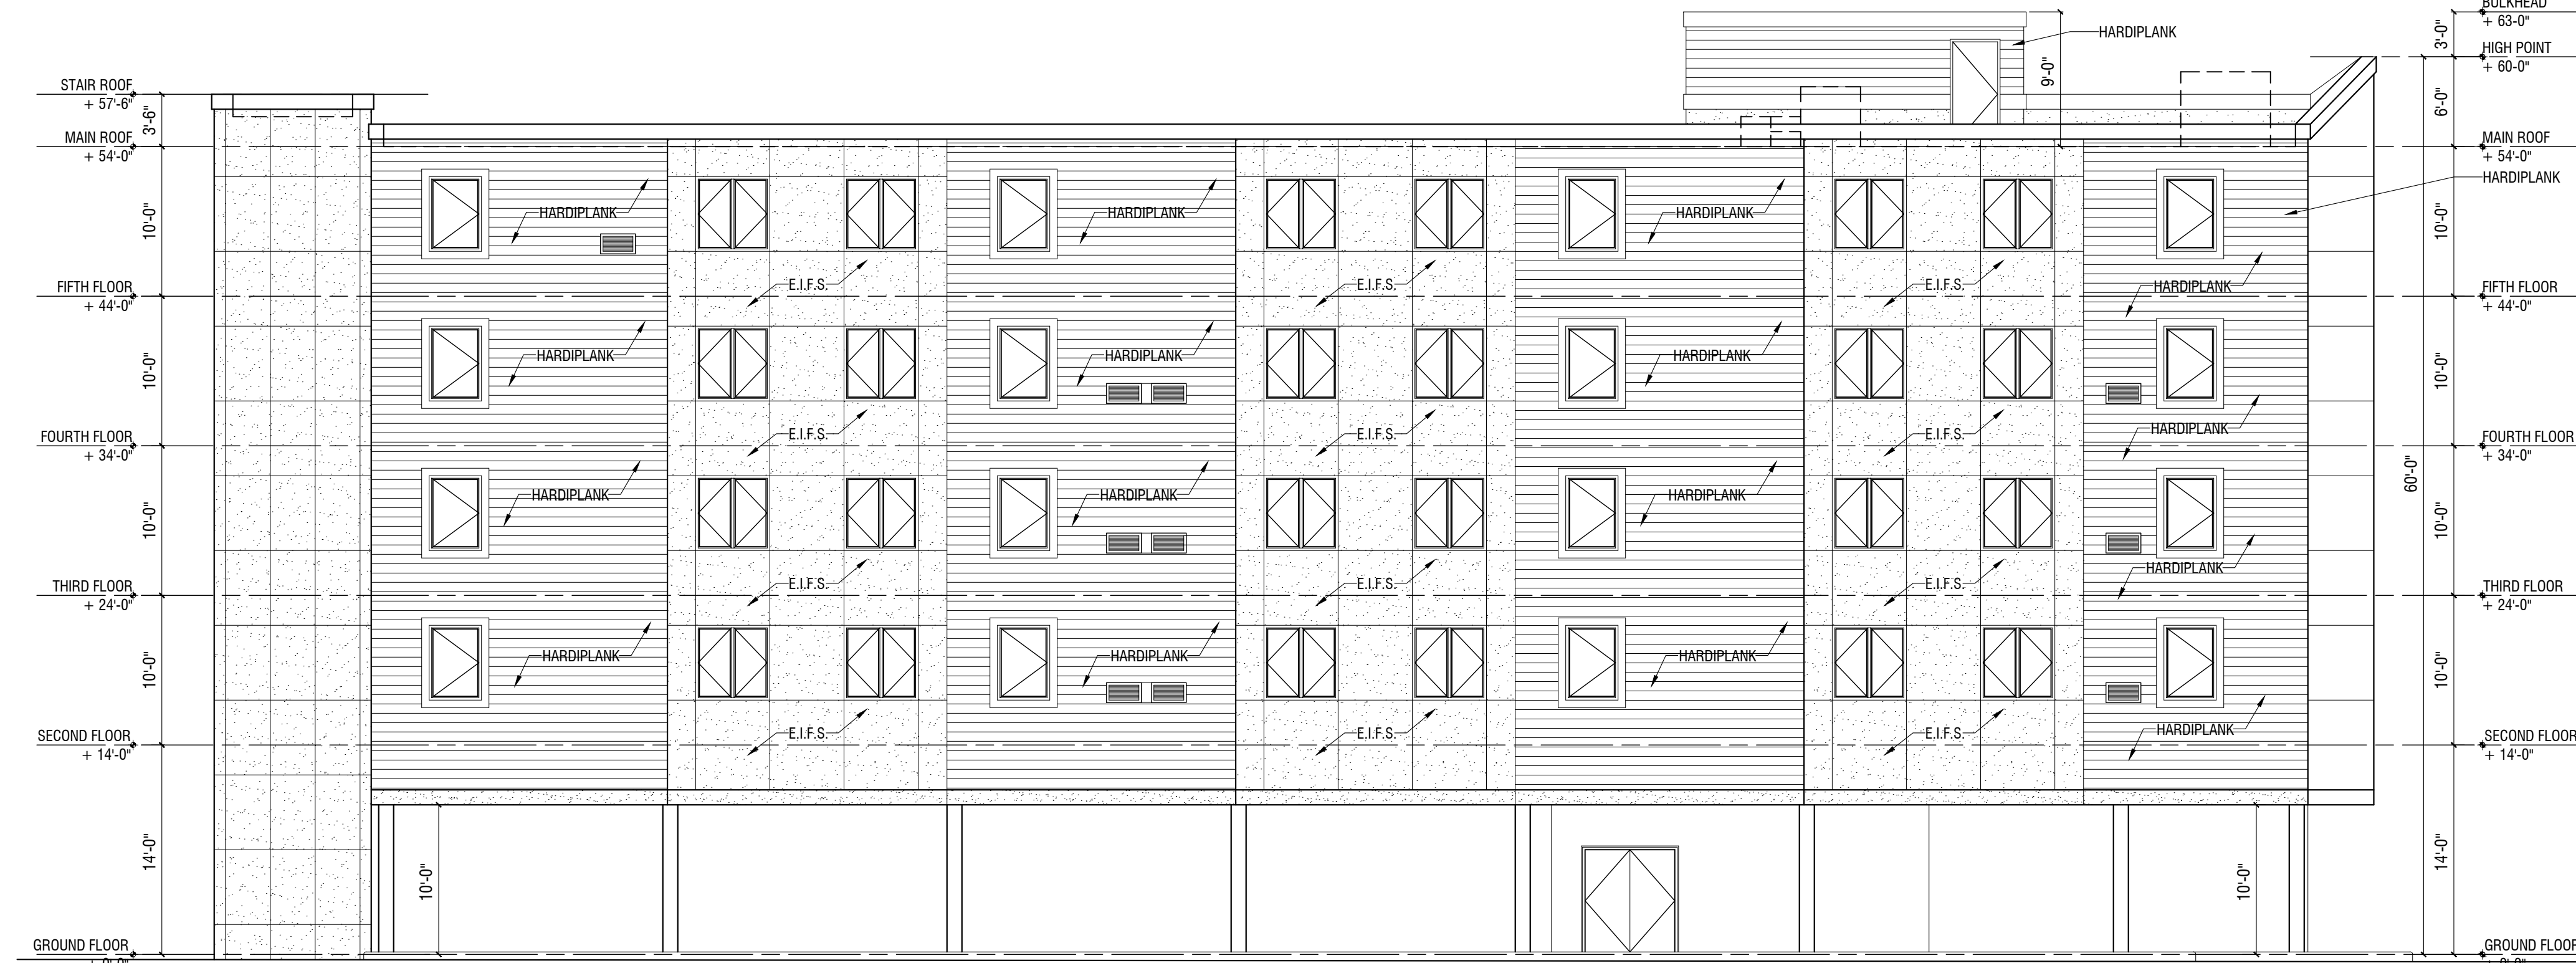

PROPOSED WEST ELEVATION

SCALE @ 1/8" = 1'-0"


PROPOSED EAST ELEVATION


SCALE @ 1/8" = 1'-0"



PROPOSED SOUTH ELEVATION

SCALE @ 1/8" = 1'-0"

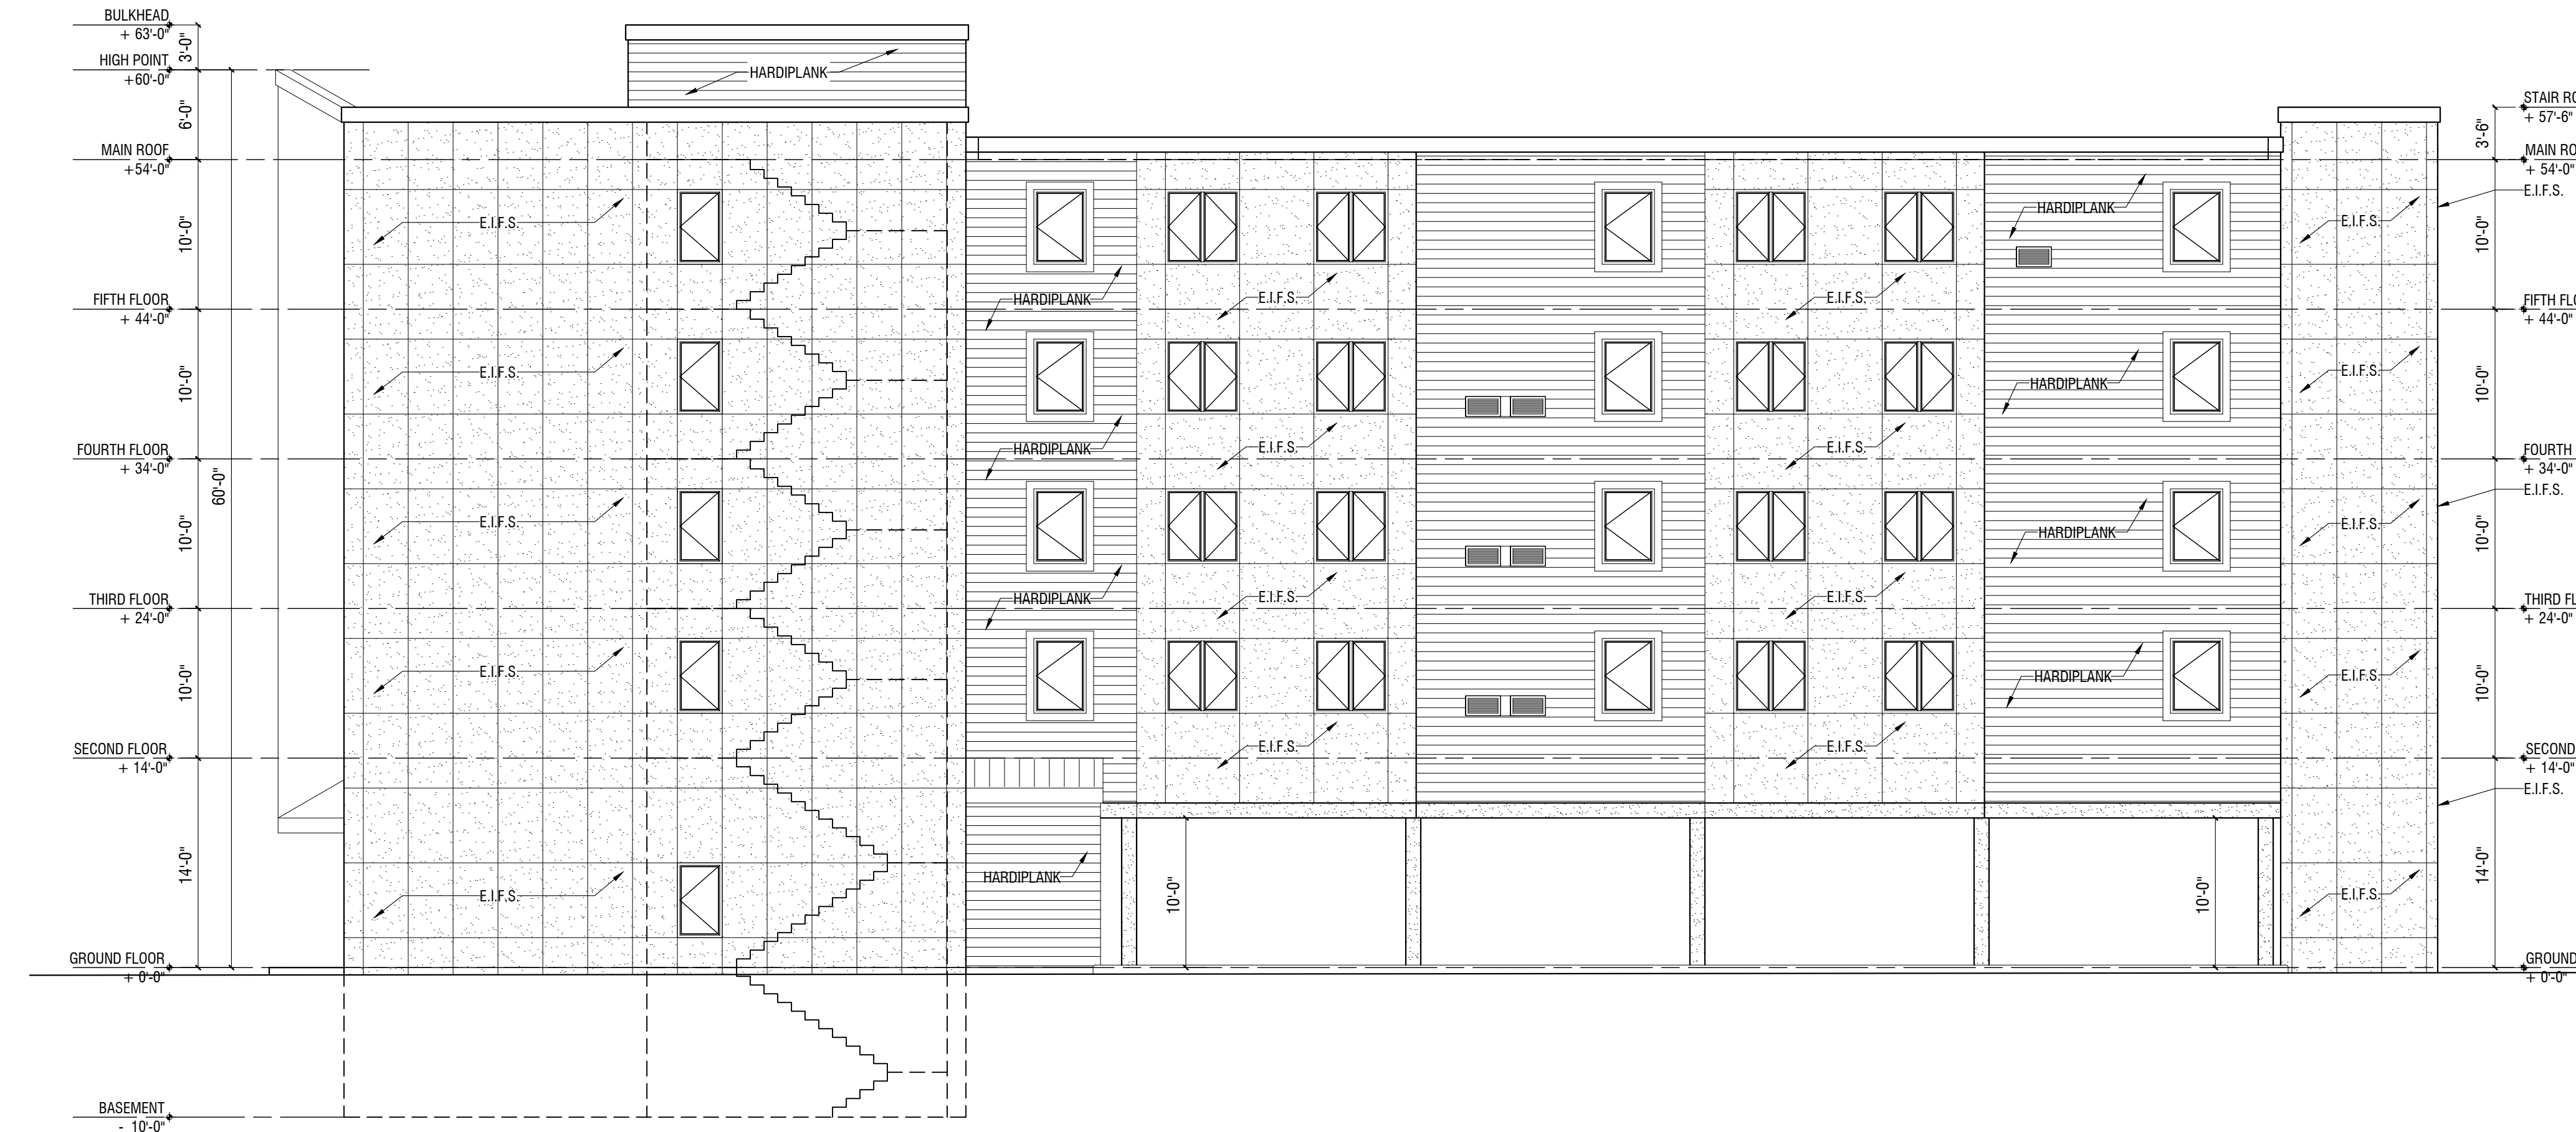

<table border="1"> <thead> <tr> <th>No.</th> <th>Date</th> <th>Revision</th> </tr> </thead> <tbody> <tr> <td> </td> <td> </td> <td> </td> </tr> </tbody> </table>			No.	Date	Revision				N.Y.S. Lic. No. 13829 N.J.S. Lic. No. C-7391	 <p>ROBERT ZACCONE & ASSOCIATES, P.C. Architecture • Planning • Interior Space Design Robert M. Zaccone, A.I.A. Architect 212 WHITE AVE. OLD TAPPAN, N.J. 07675 201-767-9575</p>	Project PROPOSED RESIDENTIAL APARTMENTS 131 FORT LEE ROAD LEONIA, NJ Title PROPOSED ELEVATIONS	Project No. _____ Date 04-07-2022 Scale 1/8" = 1'-0" Drawn By S.T. Checked By R.Z. Drawing No. _____
No.	Date	Revision										

A-4