


LEGEND	
	PROPOSED PARTITION
	SURFACE MOUNTED LIGHT FIXTURE
	WALL MOUNTED LIGHT FIXTURE
	LIGHT SWITCH
	STANDARD ELECTRICAL OUTLET
	220V DEDICATED OUTLET
	SPACE NUMBER
	DOOR NUMBER
	SECTION CUT LINE
	EMERGENCY HORN & STROBE
	EMERGENCY PULL STATION
	EMERGENCY EXIT LIGHT SIGN
	FIRE EXTINGUISHER
	SPRINKLER HEAD
	COMBINATION SMOKE DETECTOR AND CARBON MONOXIDE DETECTOR CONNECTED TO FIRE ALARM PANEL

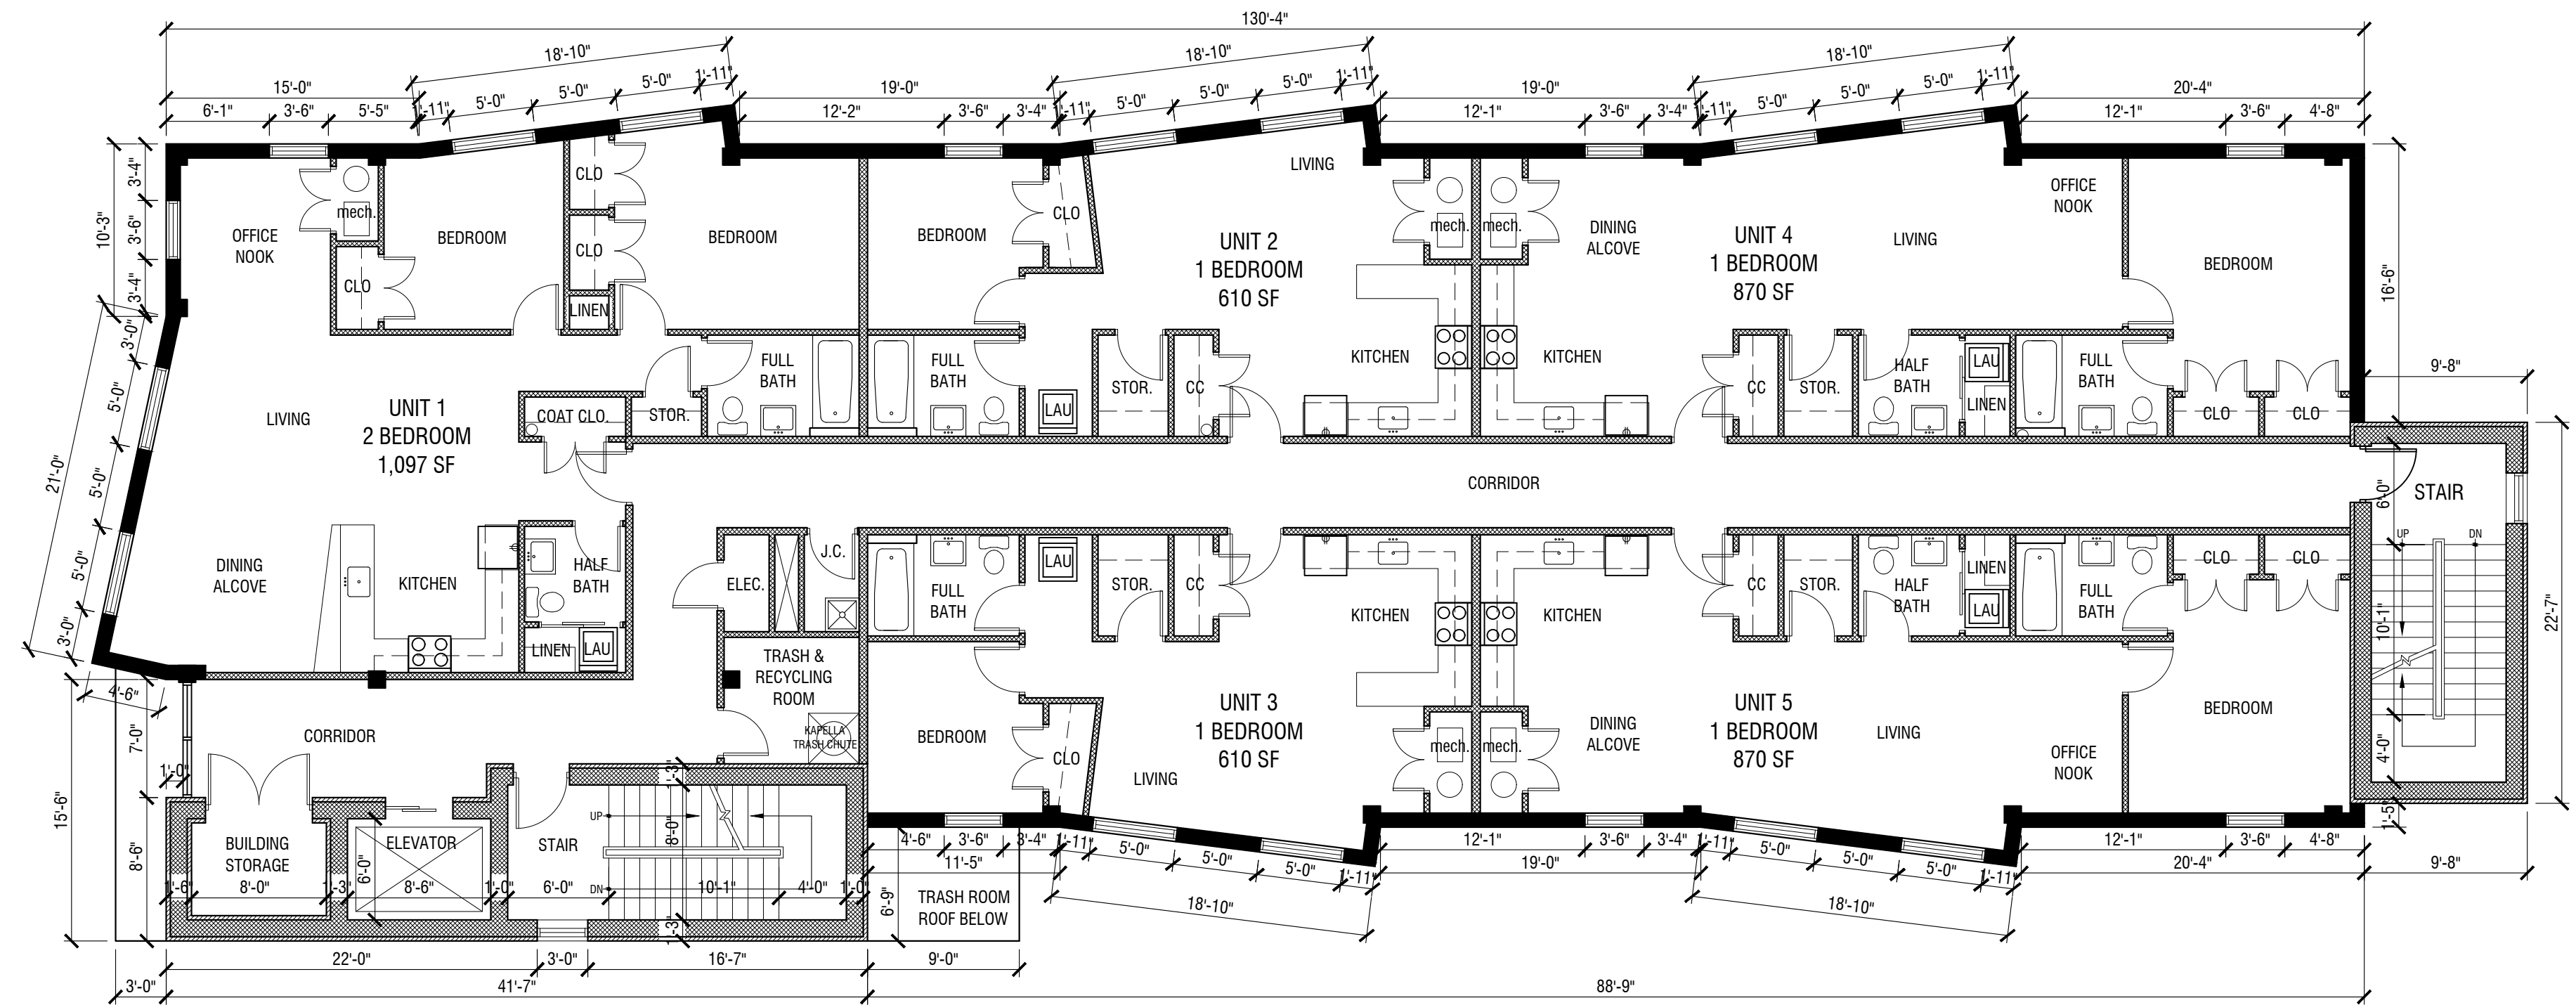

**PROPOSED SECOND FLOOR PLAN (2nd)**

SCALE @ 1/8" = 1'-0"

2nd FLOOR - 5 UNITS  
 (1) 2 BEDROOM UNIT: 1,097 SF  
 (2) 1 BEDROOM UNITS: 870 SF  
 (2) 1 BEDROOM UNITS: 610 SF

**chargepoint**


**Products and services for community charging**

- ChargePoint CT4000 charging station, ENERGY STAR certified for energy efficiency
- ChargePoint Commercial Cloud Plan (network service that gives you all the tools you need to manage your fleet)
- ChargePoint Assist
- ChargePoint as a Service

**CT4000 hardware highlights**

- Cable Management Kit keeps cables clean and organized
- Available in 18' CLM and 23' CHS cable lengths for longer reach
- Full motion screen displays real-time status and instructions for visitors and the public
- Available in single or dual port configurations and can be installed in pedestal (shown) or wall mount configuration
- Strong and rugged design materials built to withstand the elements


ChargePoint CT4000 Dual port pedestal charging station with 18' charging cables

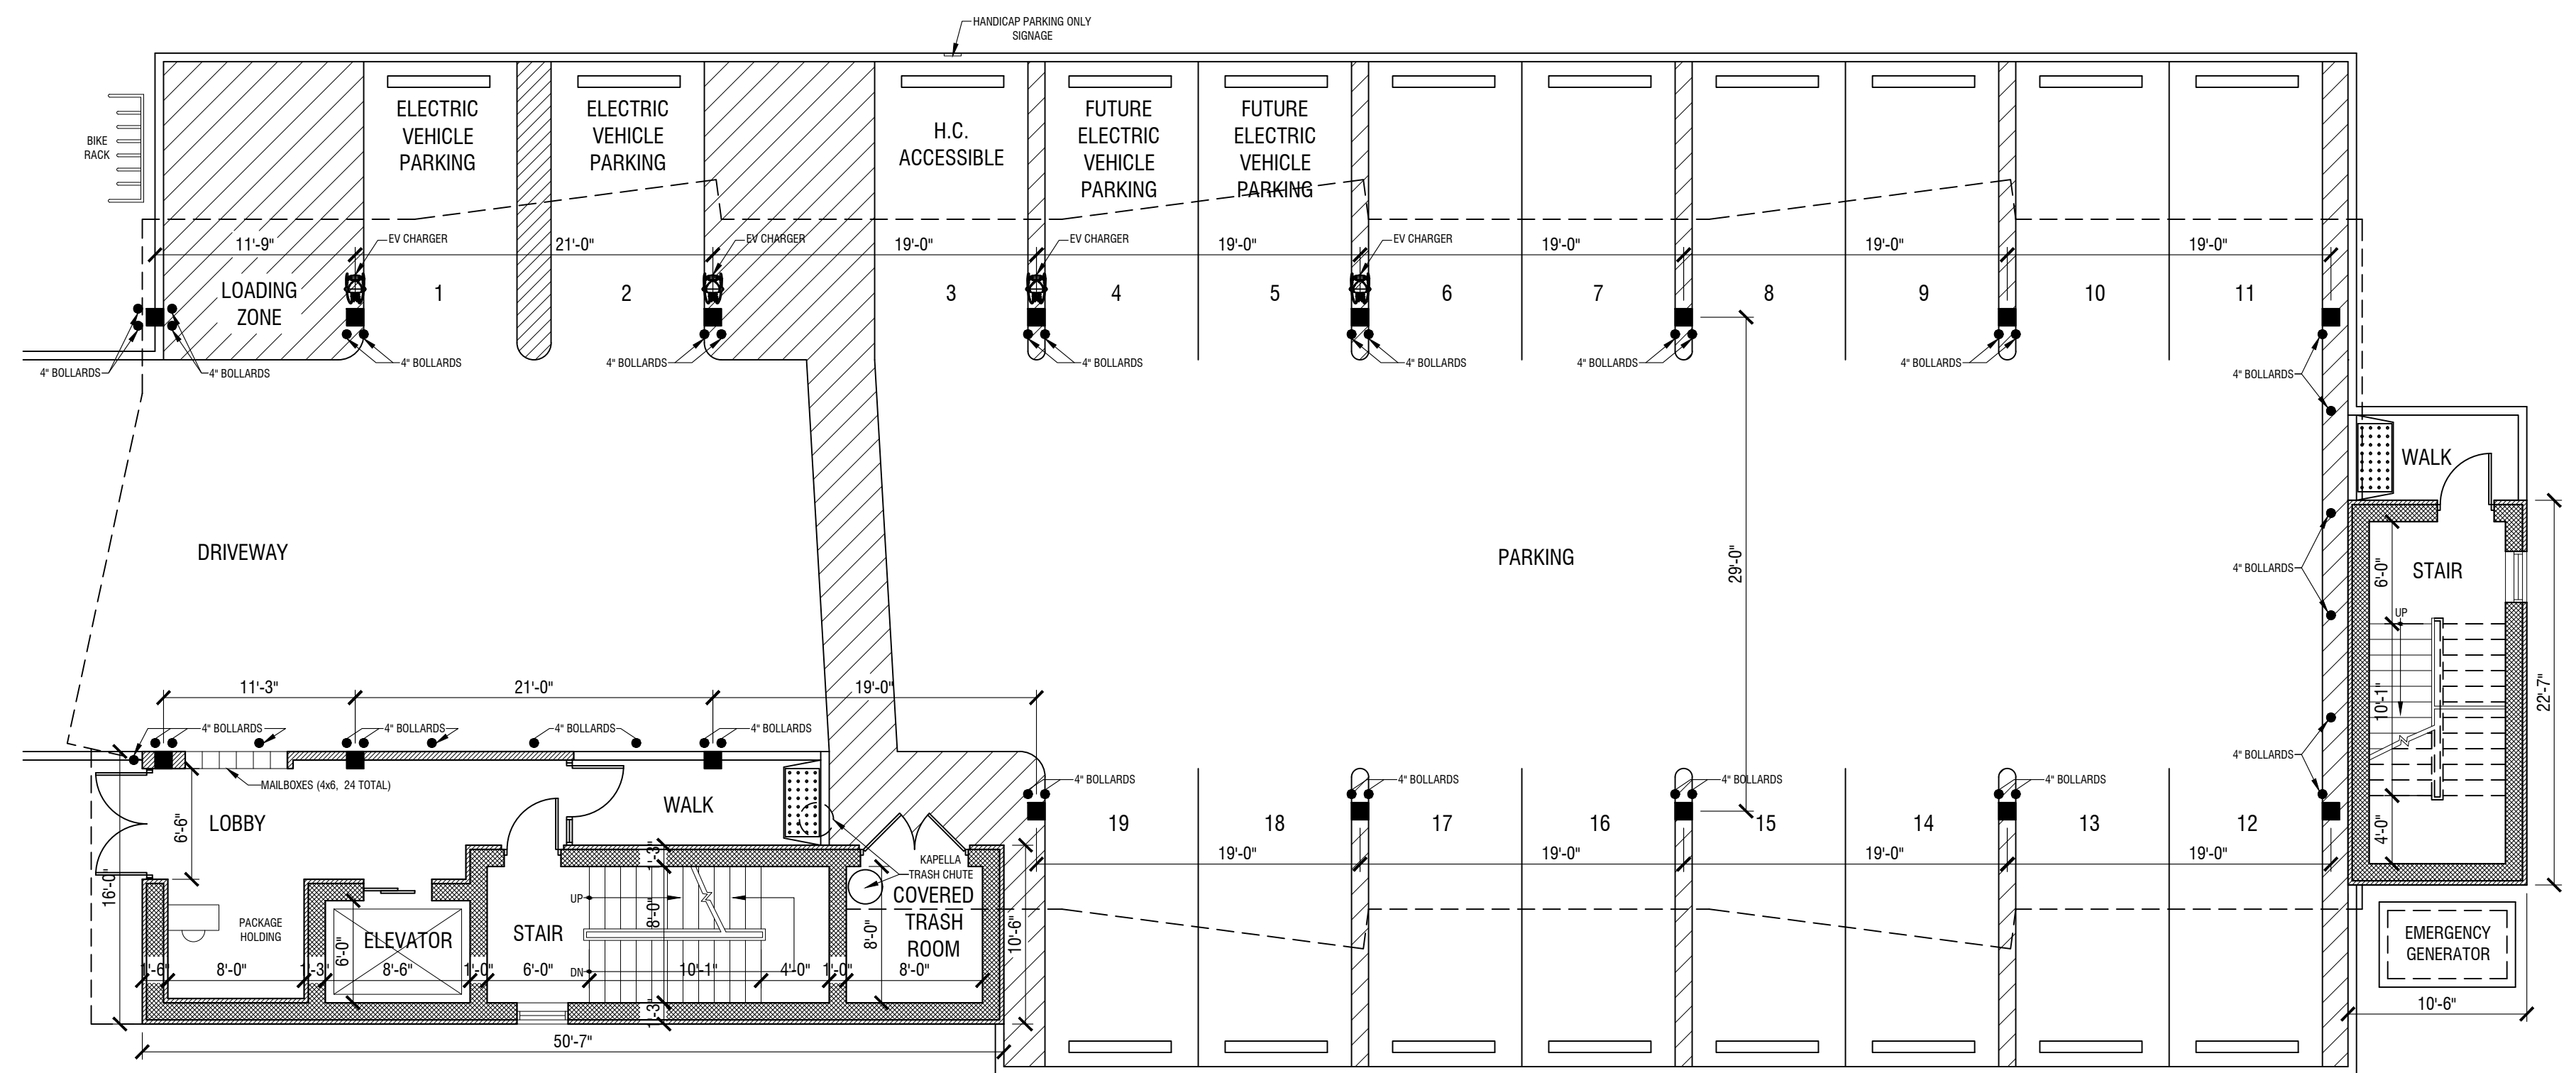

**PROPOSED GROUND FLOOR PLAN (1st)**

SCALE @ 1/8" = 1'-0"

GROUND FLOOR  
 PARKING FOR 19 CARS (1 HC, 2 EV CHARGE)  
 LOBBY  
 MAILBOXES & PACKAGE HOLDING  
 TRASH ROOM  
 BIKE STORAGE

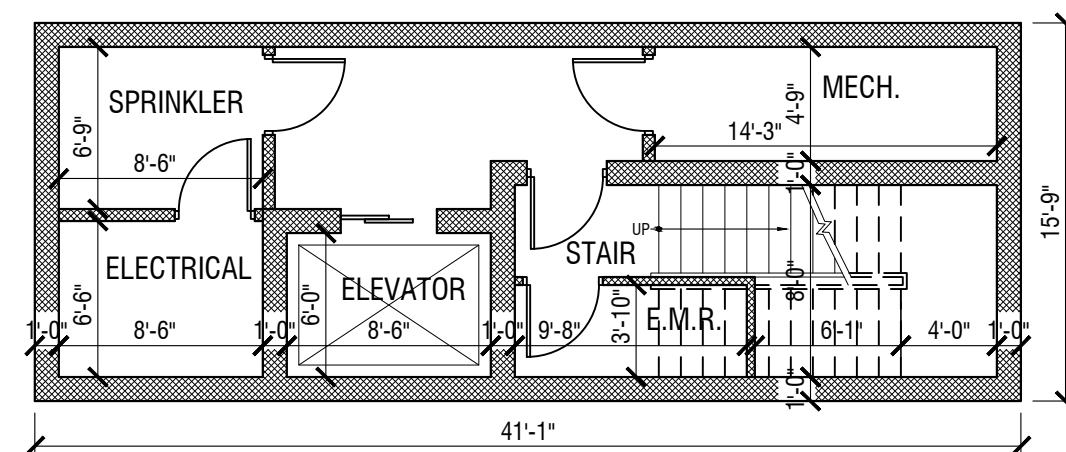

**PROPOSED BASEMENT PLAN**

SCALE @ 1/8" = 1'-0"

BASEMENT  
 ELEVATOR MACHINE ROOM  
 ELECTRICAL  
 SPRINKLER  
 MECHANICAL

		Project <b>PROPOSED RESIDENTIAL APARTMENTS</b> 131 FORT LEE ROAD LEONIA, NJ	Project No. Date 10-19-2022
Robert ZACCONE & ASSOCIATES, P.C. Architecture • Planning • Interior Space Design Robert M. Zaccone, A.I.A. Architect 212 WHITE AVE. OLD TAPPAN, N.J. 07675 201-767-9575		Title <b>PROPOSED GROUND FLOOR PLAN</b> <b>PROPOSED SECOND FLOOR PLAN</b> <b>PROPOSED BASEMENT FLOOR PLAN</b>	Scale 1/8" = 1'-0" Checked By R.Z.
No. Date Revision Copyright © 2022 Robert Zaccone & Associates, P.C.	N.Y.S. Lic. No. 13829 N.J.S. Lic. No. C-7391	Drawing No. <div style="font-size: 2em; font-weight: bold; text-align: center;">A-1</div>	