



LEGEND	
	PROPOSED PARTITION
	SURFACE MOUNTED LIGHT FIXTURE
	WALL MOUNTED LIGHT FIXTURE
	LIGHT SWITCH
	STANDARD ELECTRICAL OUTLET
	220V DEDICATED OUTLET
	SPACE NUMBER
	DOOR NUMBER
	SECTION CUT LINE
	EMERGENCY HORN & STROBE
	EMERGENCY PULL STATION
	EMERGENCY EXIT LIGHT SIGN
	FIRE EXTINGUISHER
	SPRINKLER HEAD
	COMBINATION SMOKE DETECTOR AND CARBON MONOXIDE DETECTOR CONNECTED TO FIRE ALARM PANEL
	SMOKE C.O.

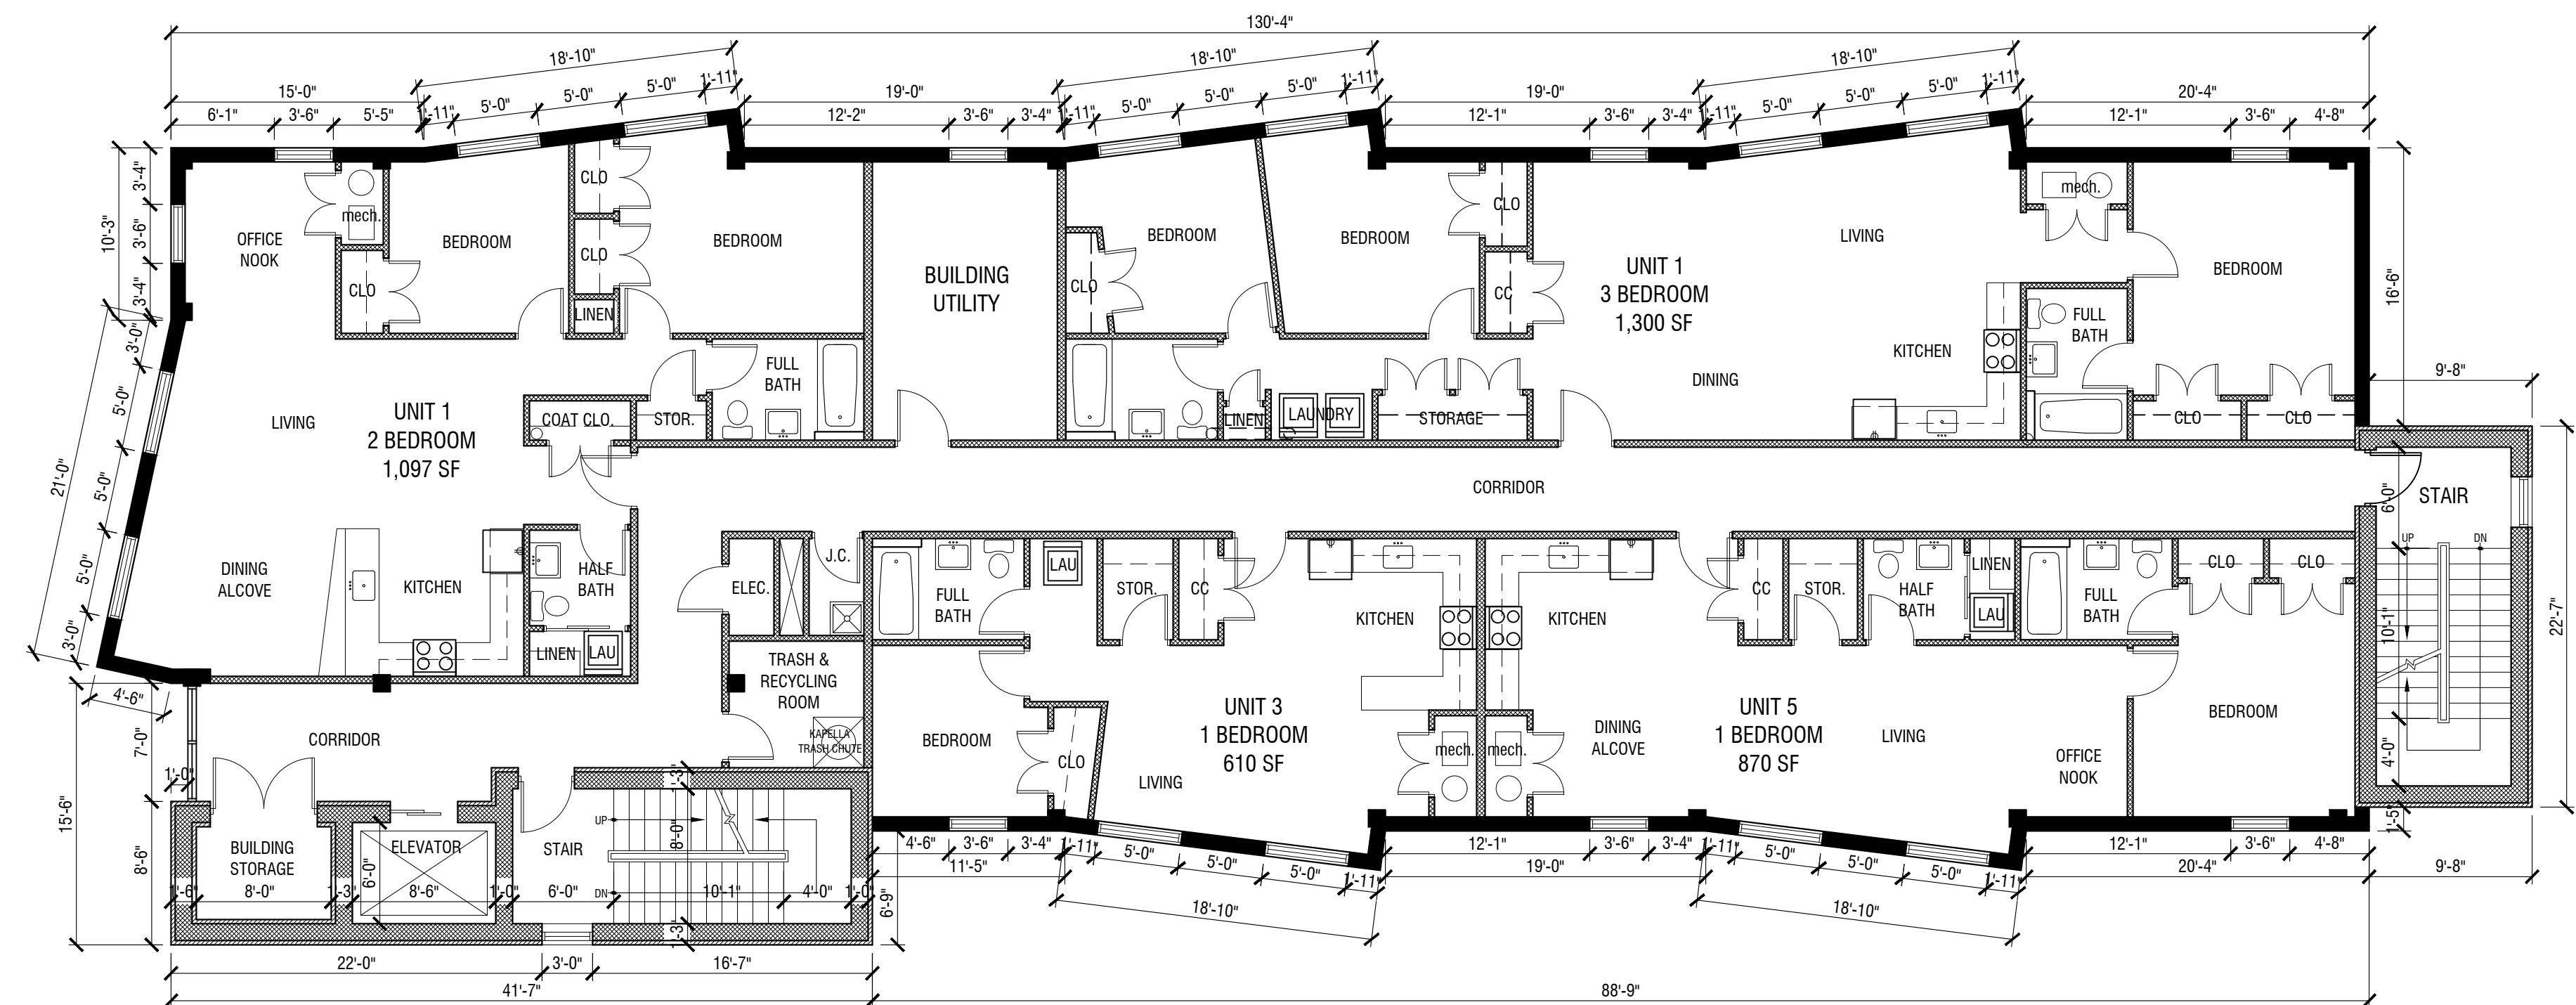

PROPOSED FOURTH FLOOR PLAN (4th)

SCALE @ 1/8" = 1'-0"

4th FLOOR - 4 UNITS
 (1) 3 BEDROOM UNIT: 1,300 SF
 (1) 2 BEDROOM UNIT: 1,097 SF
 (1) 1 BEDROOM UNITS: 870 SF
 (1) 1 BEDROOM UNITS: 610 SF

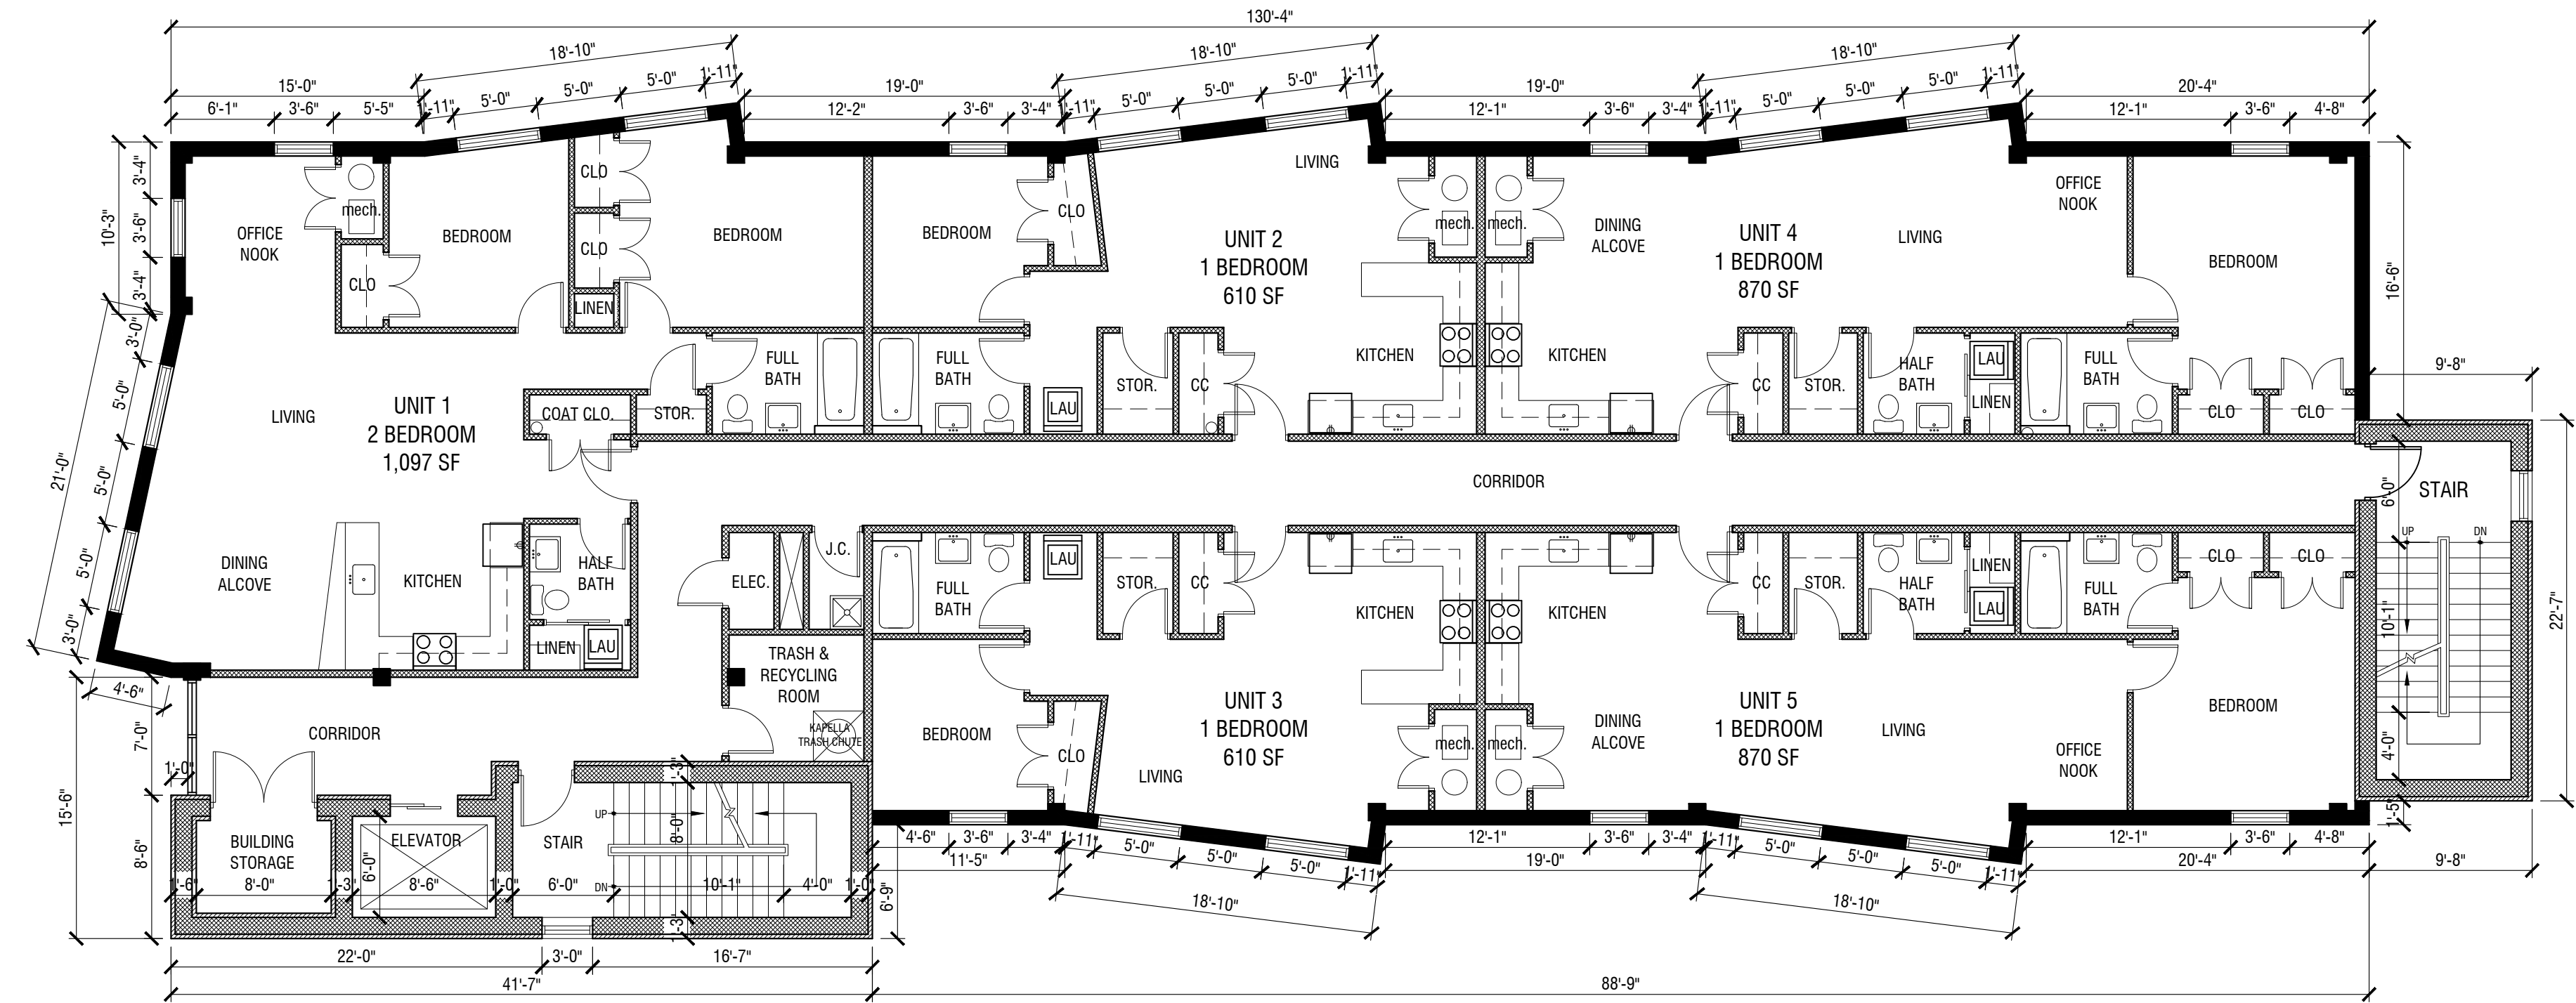

PROPOSED THIRD FLOOR PLAN (3rd)

SCALE @ 1/8" = 1'-0"

3rd FLOOR - 5 UNITS
 (1) 2 BEDROOM UNIT: 1,097 SF
 (2) 1 BEDROOM UNITS: 870 SF
 (2) 1 BEDROOM UNITS: 610 SF

No. Date Revision		N.Y.S. Lic. No. 13829 N.J.S. Lic. No. C-7391	ROBERT ZACCONE & ASSOCIATES, P.C. Architecture • Planning • Interior Space Design Robert M. Zaccone. A.I.A. Architect 212 WHITE AVE. OLD TAPPAN, N.J. 07675 201-767-9575	Project PROPOSED RESIDENTIAL APARTMENTS 131 FORT LEE ROAD LEONIA, NJ	Project No. _____ Date 10-19-2022
Copyright © 2022 Robert Zaccone & Associates, P.C.				Title PROPOSED THIRD FLOOR PLAN PROPOSED FOURTH FLOOR PLAN	Scale 1/8" = 1'-0"
					A-2