



LEGEND	
	PROPOSED PARTITION
	SURFACE MOUNTED LIGHT FIXTURE
	WALL MOUNTED LIGHT FIXTURE
	LIGHT SWITCH
	STANDARD ELECTRICAL OUTLET
	220V DEDICATED OUTLET
	SPACE NUMBER
	DOOR NUMBER
	SECTION CUT LINE
	EMERGENCY HORN & STROBE
	EMERGENCY PULL STATION
	EMERGENCY EXIT LIGHT SIGN
	FIRE EXTINGUISHER
	SPRINKLER HEAD
	COMBINATION SMOKE DETECTOR AND CARBON MONOXIDE DETECTOR CONNECTED TO FIRE ALARM PANEL

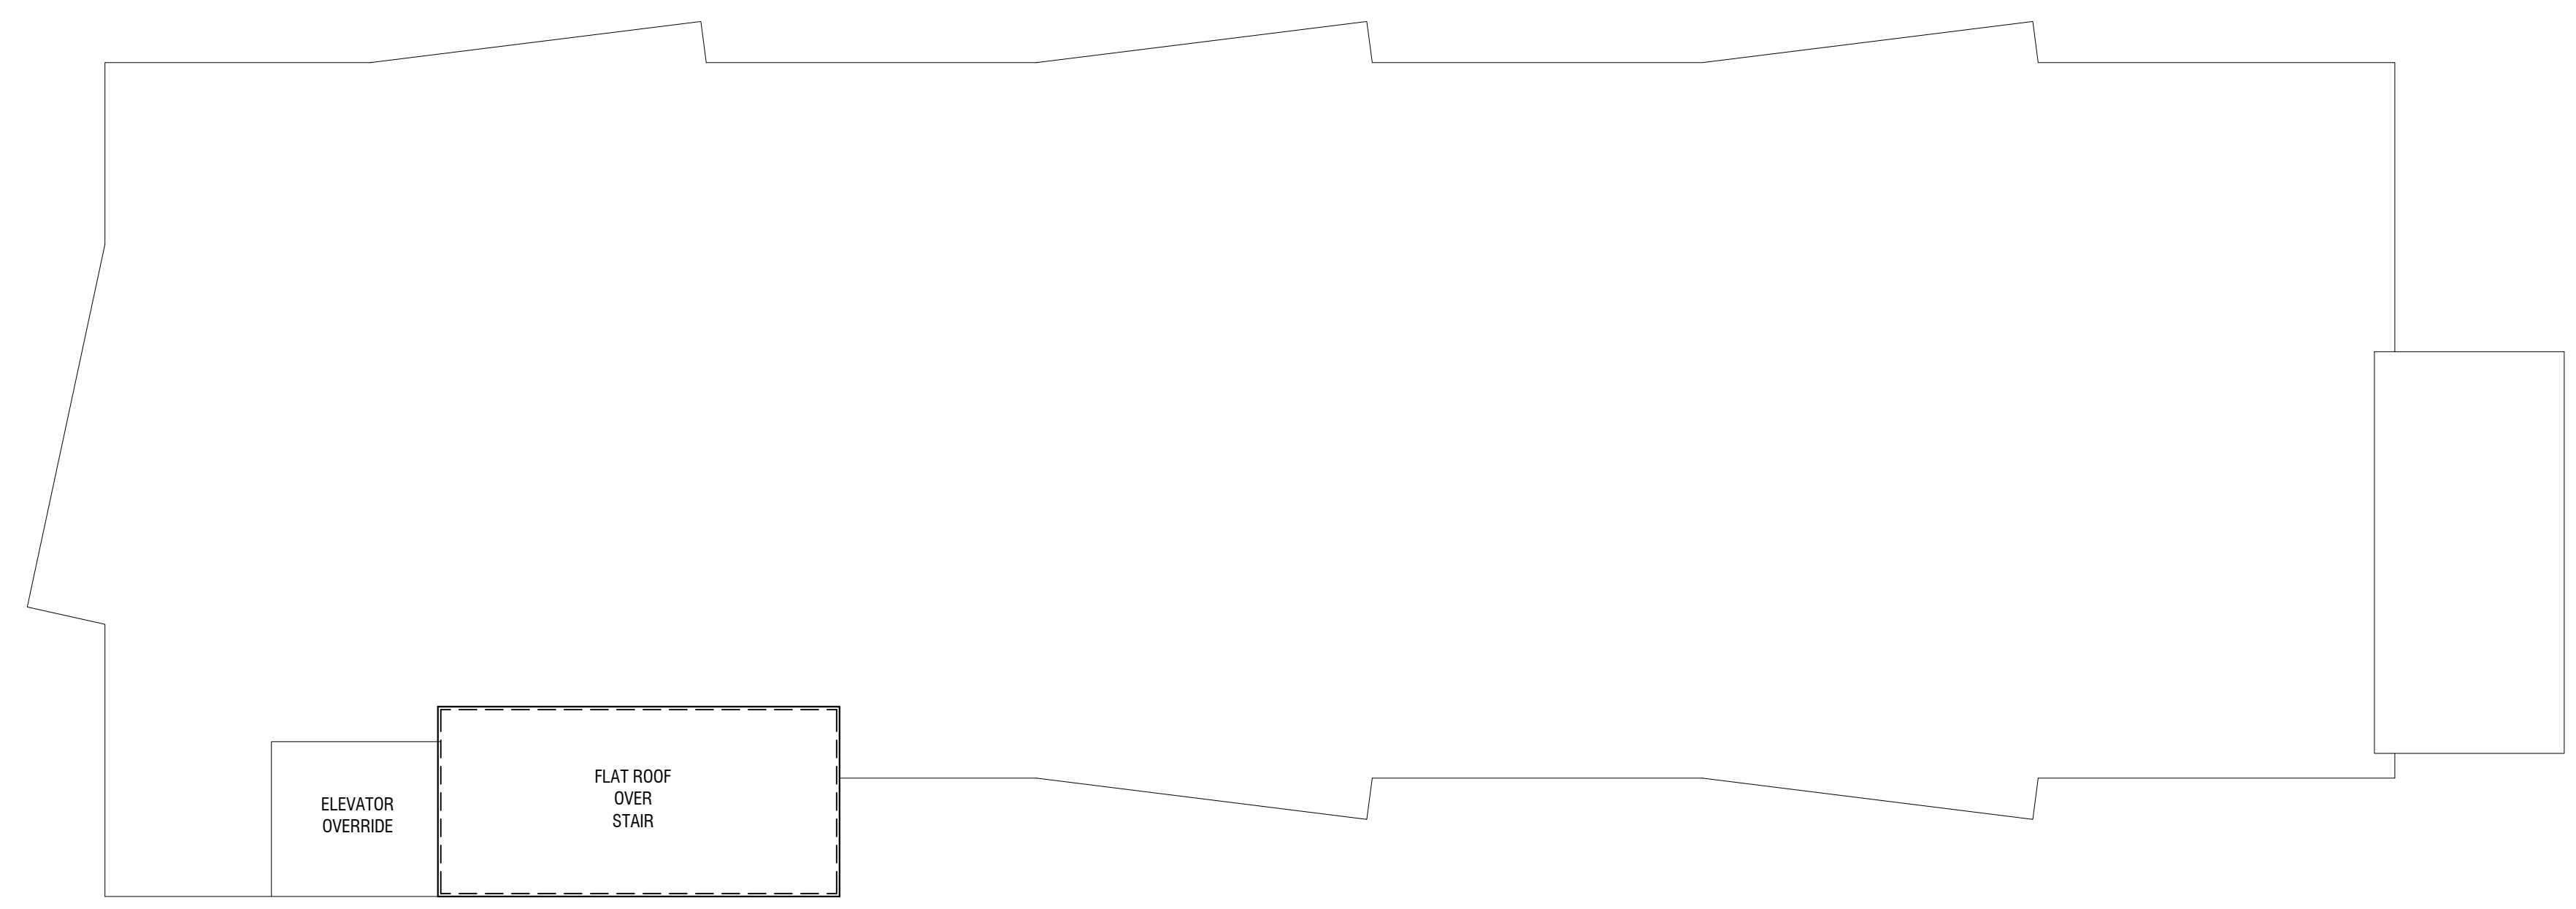

**PROPOSED ROOF PLAN @ STAIR**  
SCALE @ 1/8" = 1'-0"

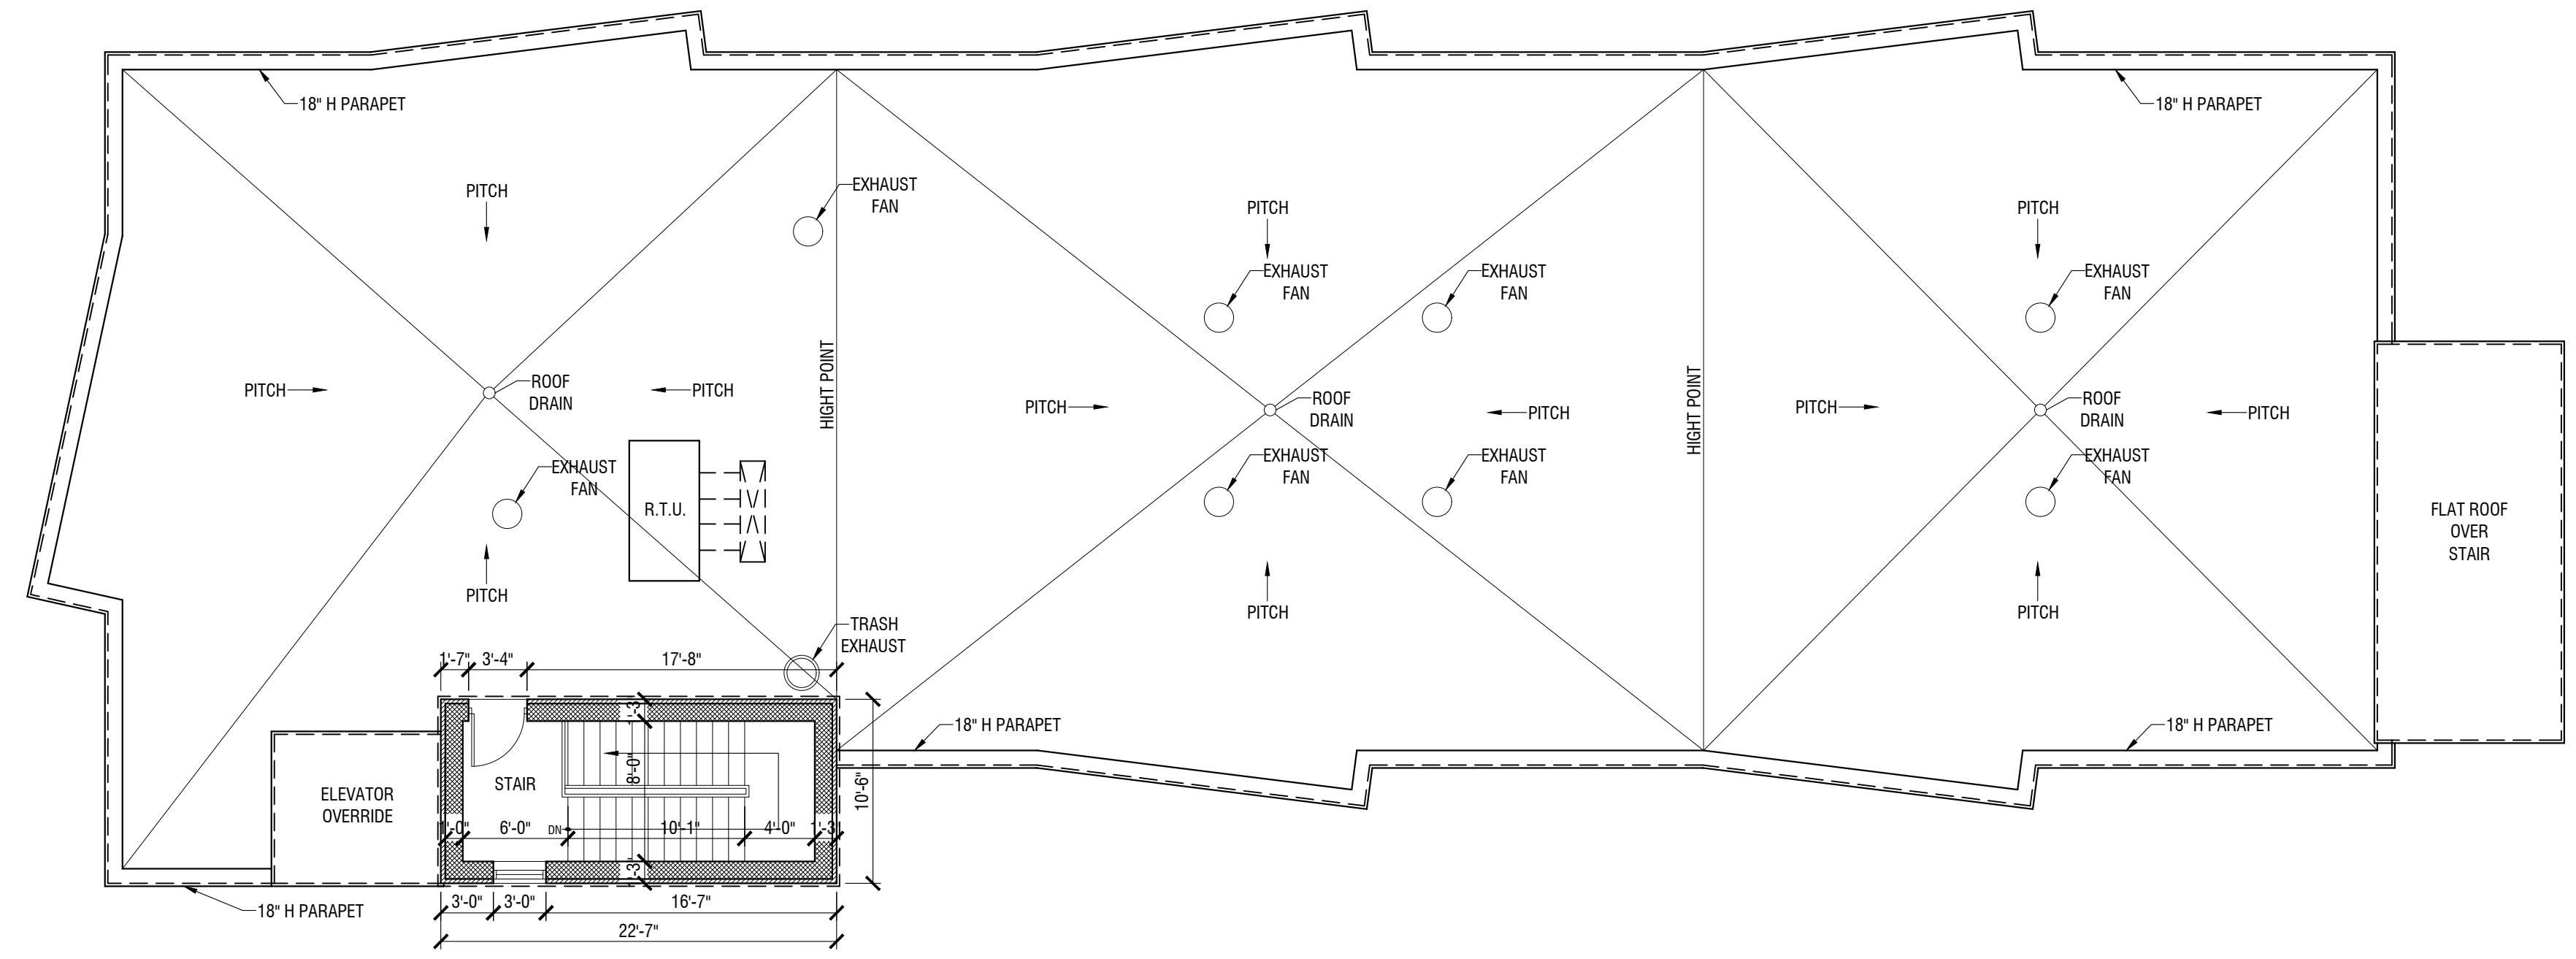

**PROPOSED ROOF PLAN**  
SCALE @ 1/8" = 1'-0"

<table border="1"> <thead> <tr> <th>No.</th> <th>Date</th> <th>Revision</th> </tr> </thead> <tbody> <tr> <td> </td> <td> </td> <td> </td> </tr> </tbody> </table>	No.	Date	Revision				N.Y.S. Lic. No. 13829 N.J.S. Lic. No. C-7391	<p><b>ROBERT ZACCONE &amp; ASSOCIATES, P.C.</b>          Architecture • Planning • Interior Space Design          Robert M. Zaccone, A.I.A. Architect          212 WHITE AVE., OLD TAPPAN, N.J. 07675          201-767-9575</p>	Project <b>PROPOSED RESIDENTIAL APARTMENTS</b> 131 FORT LEE ROAD LEONIA, NJ	Project No. 10-19-2022
	No.	Date	Revision							
Title <b>PROPOSED ROOF PLANS</b>	Scale 1/8" = 1'-0"	Drawn By S.T.	Checked By R.Z.	Drawing No. <b>A-3</b>						