


8,952 SQ. FT.

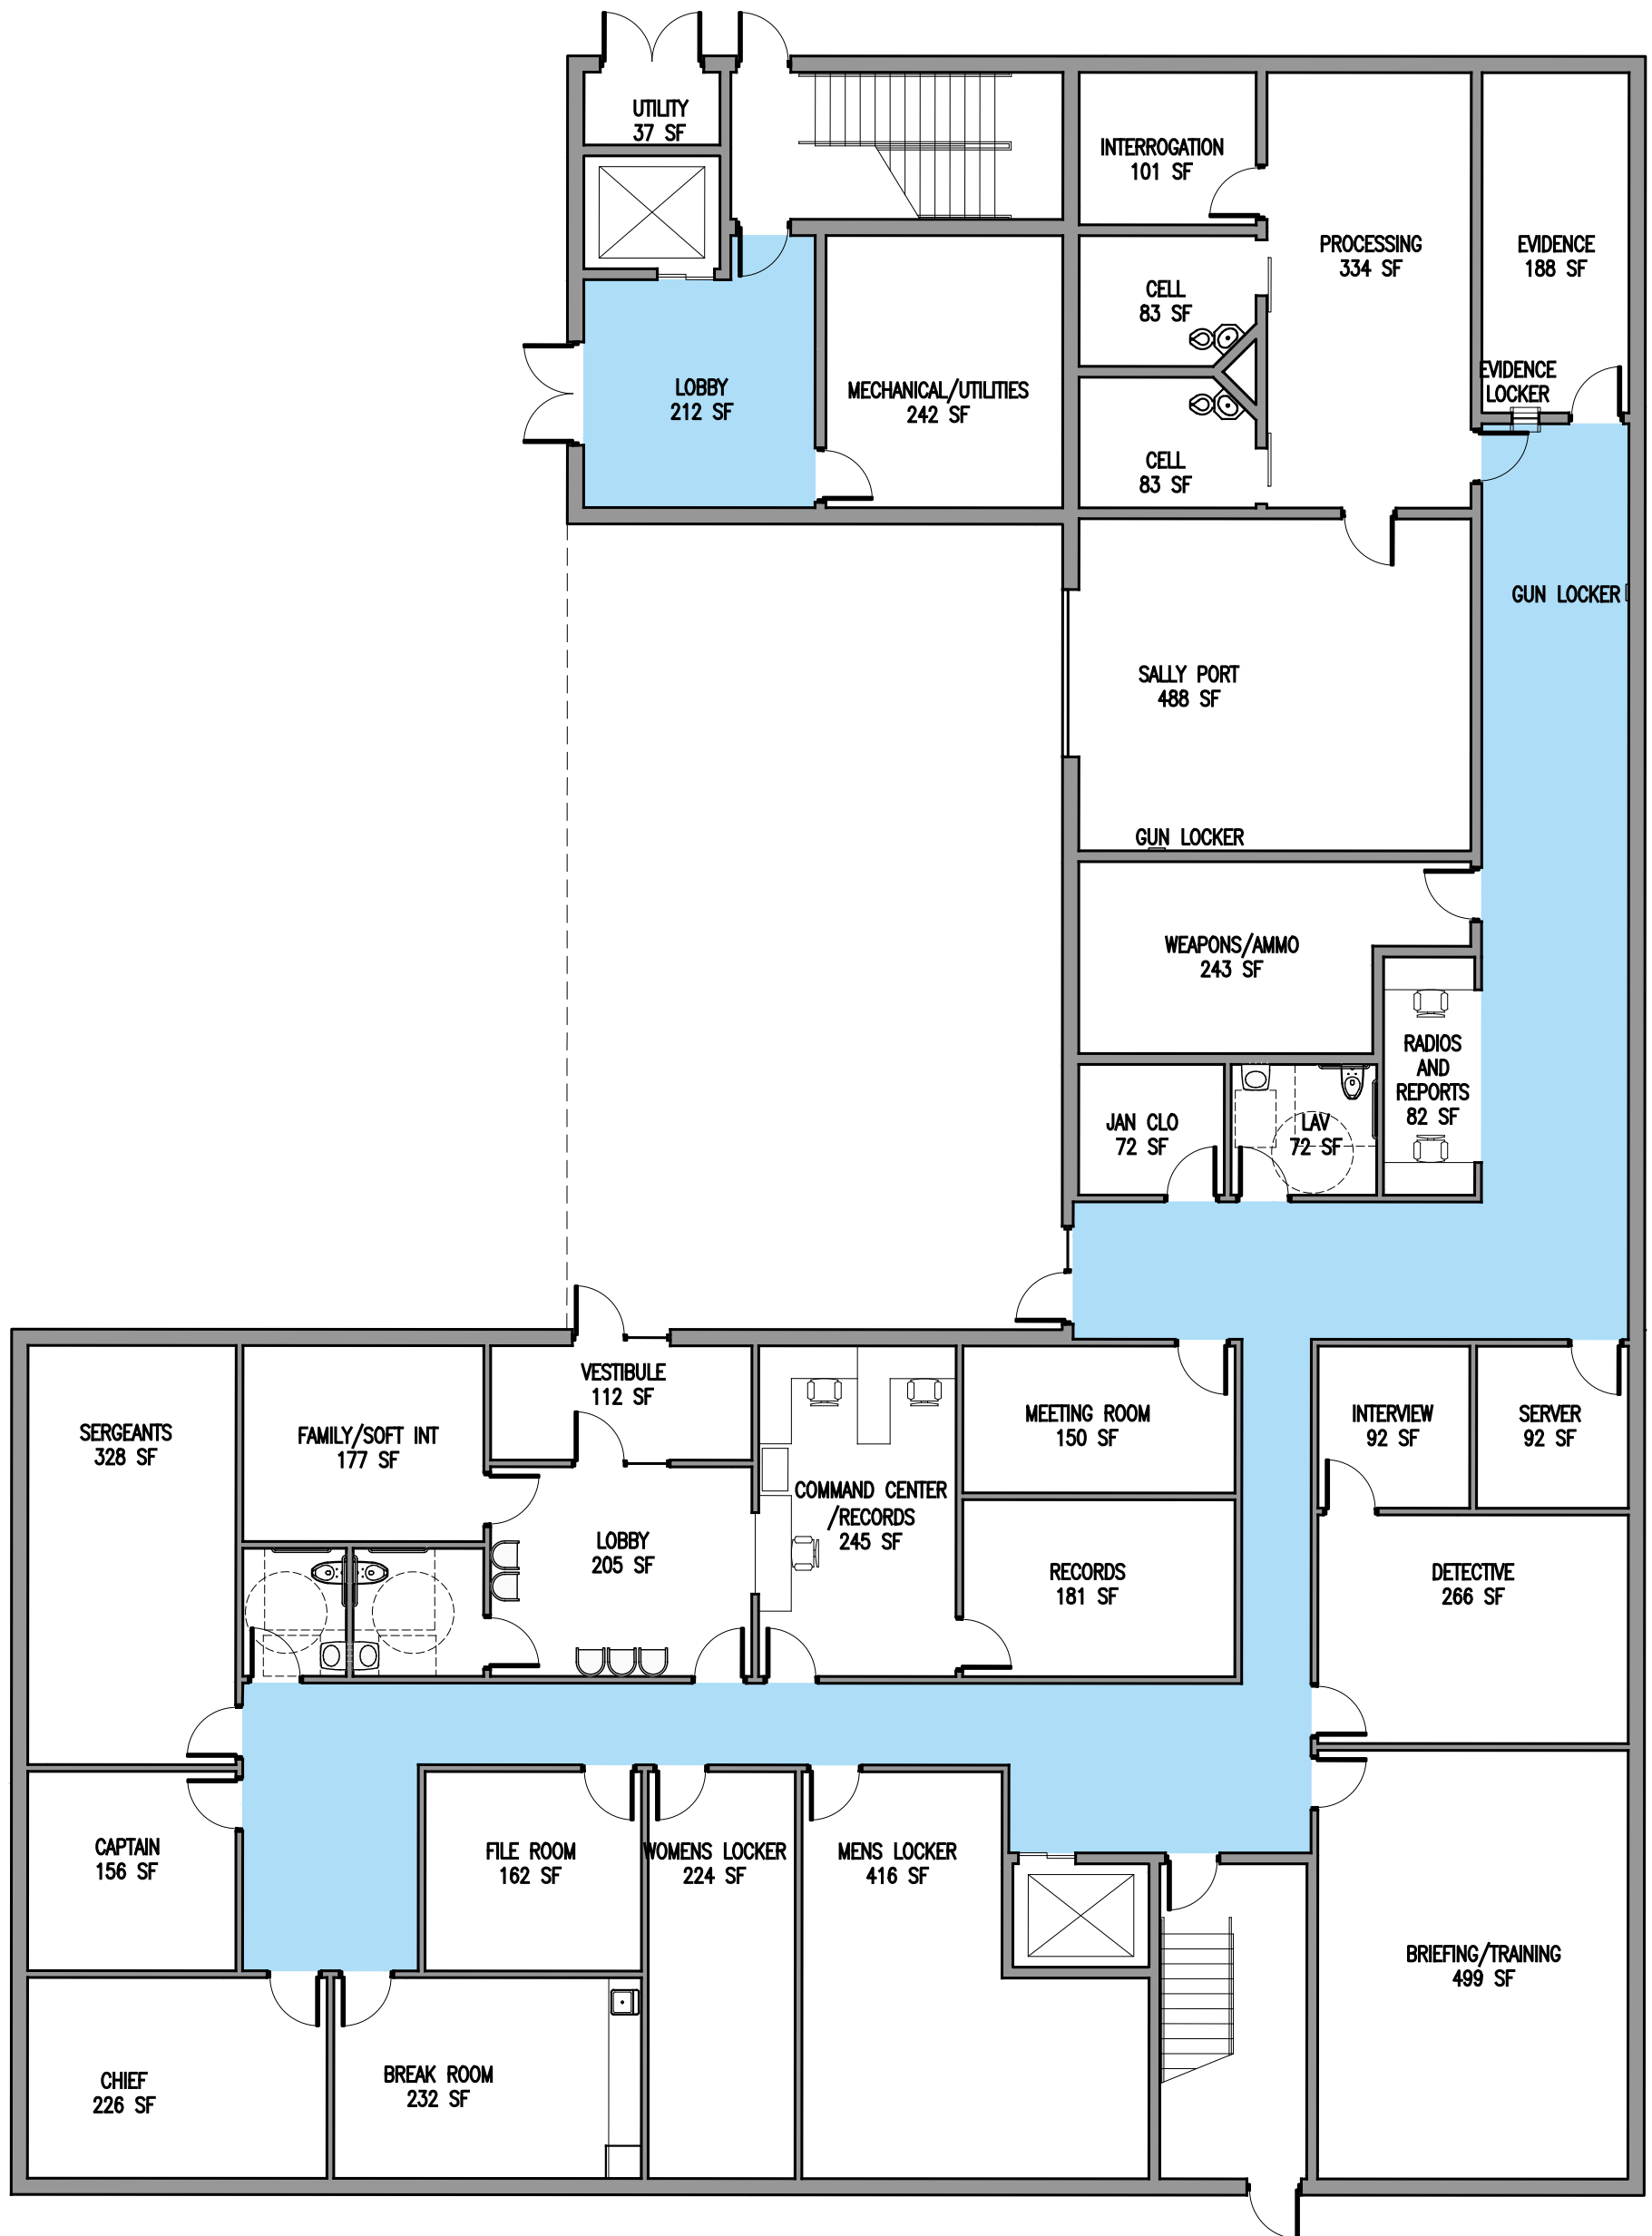


SCALE 3/32"=1'-0"

GROUND FLOOR (SCHEME B)



8,646 SQ. FT.

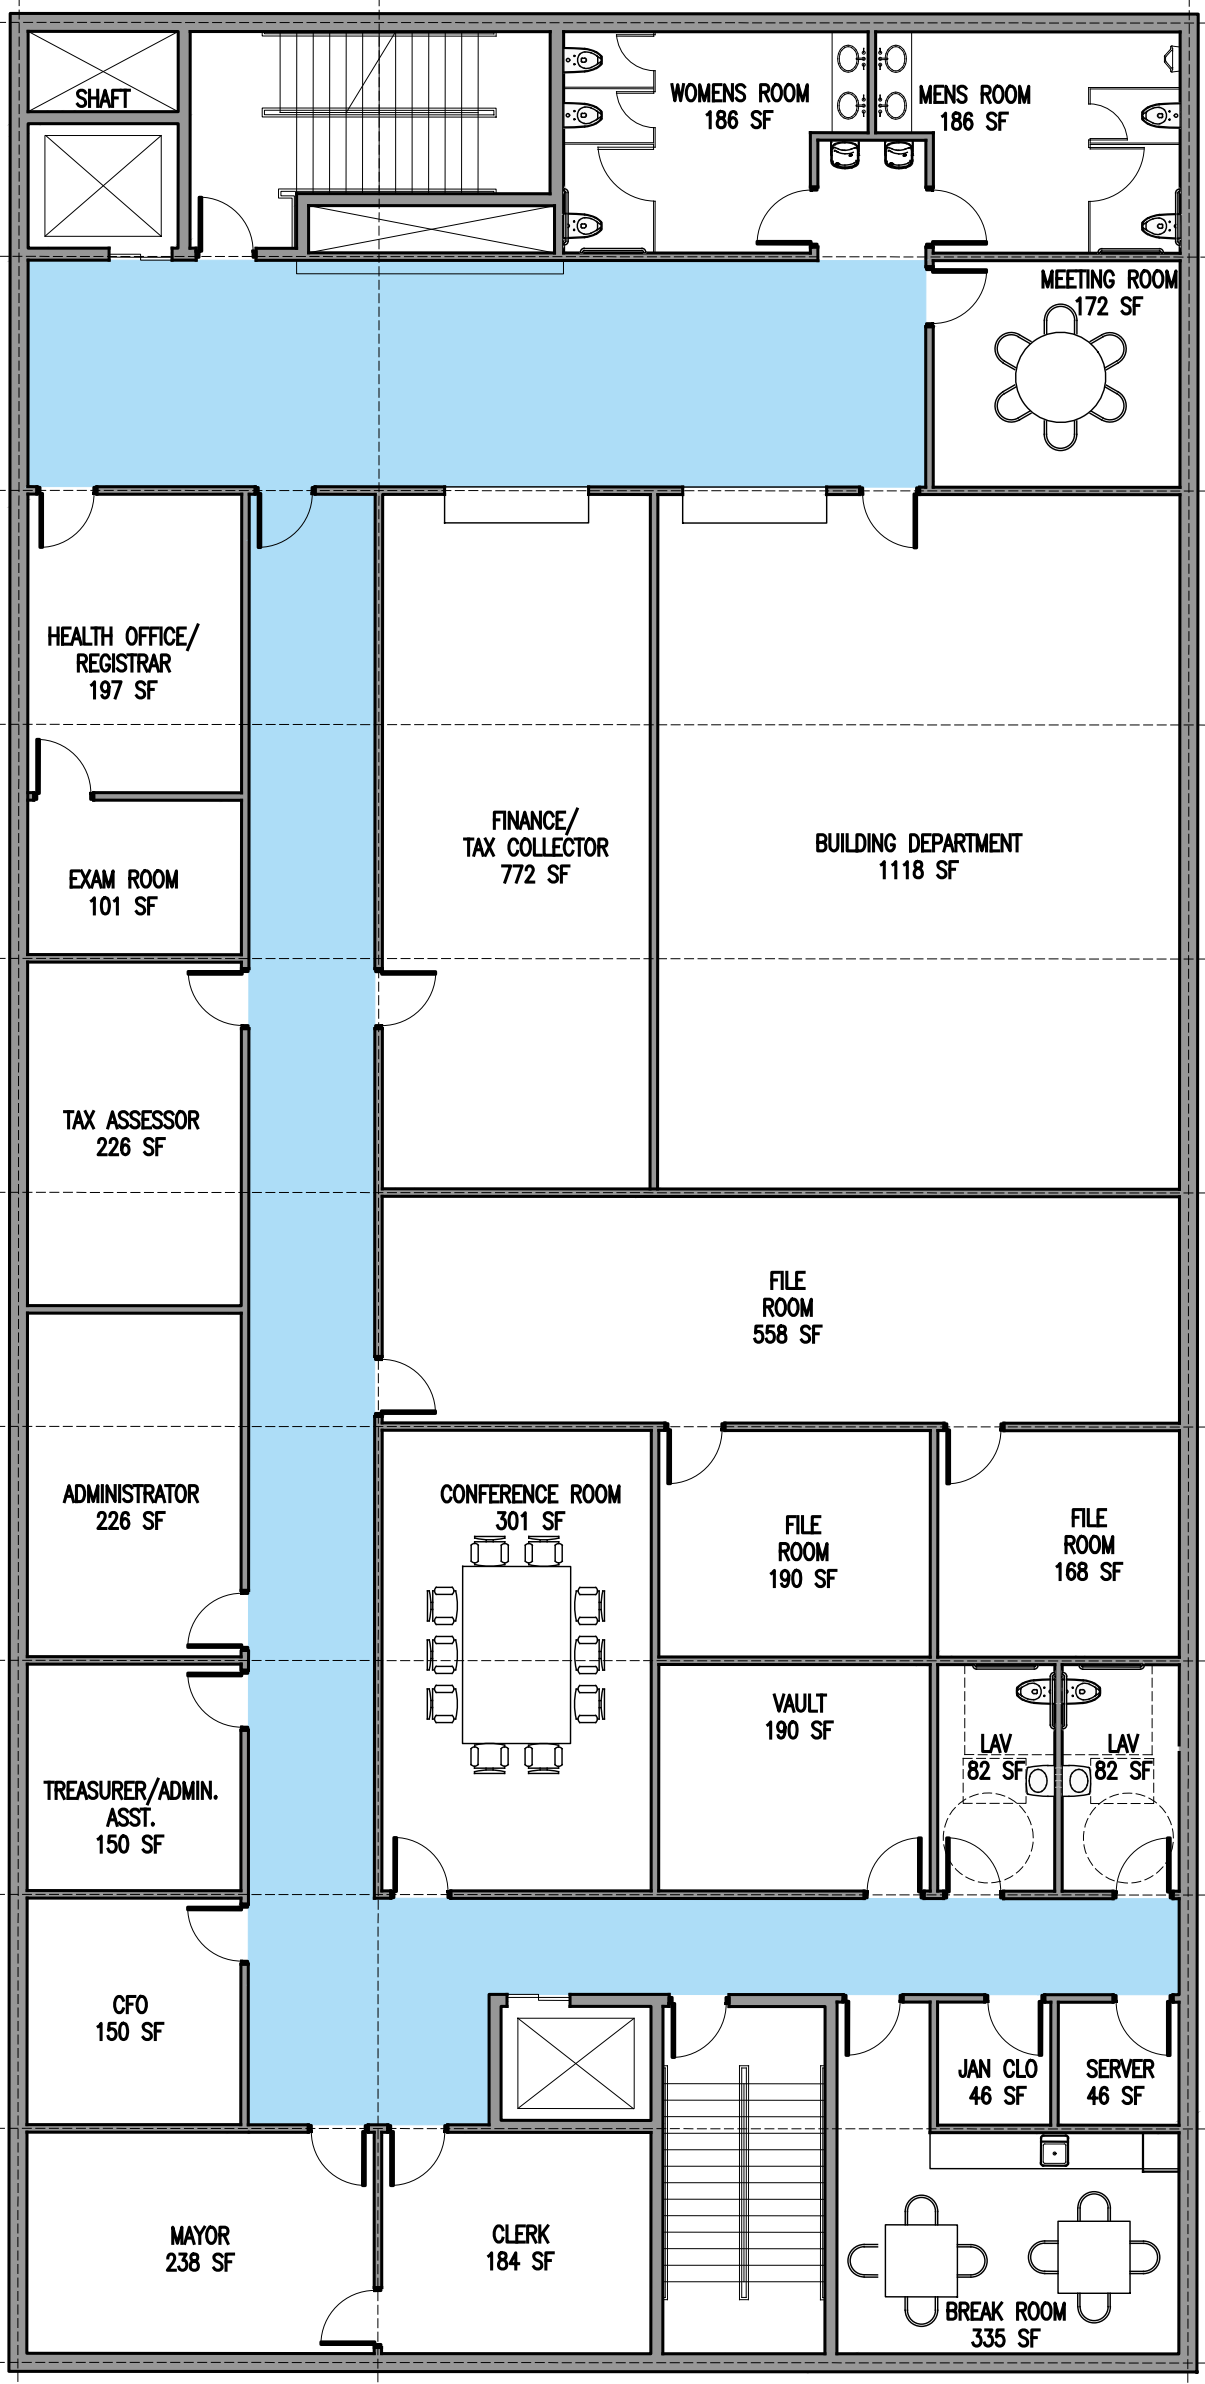


SCALE 3/32"=1'-0"

SECOND FLOOR (SCHEME B)



8,646 SQ. FT.

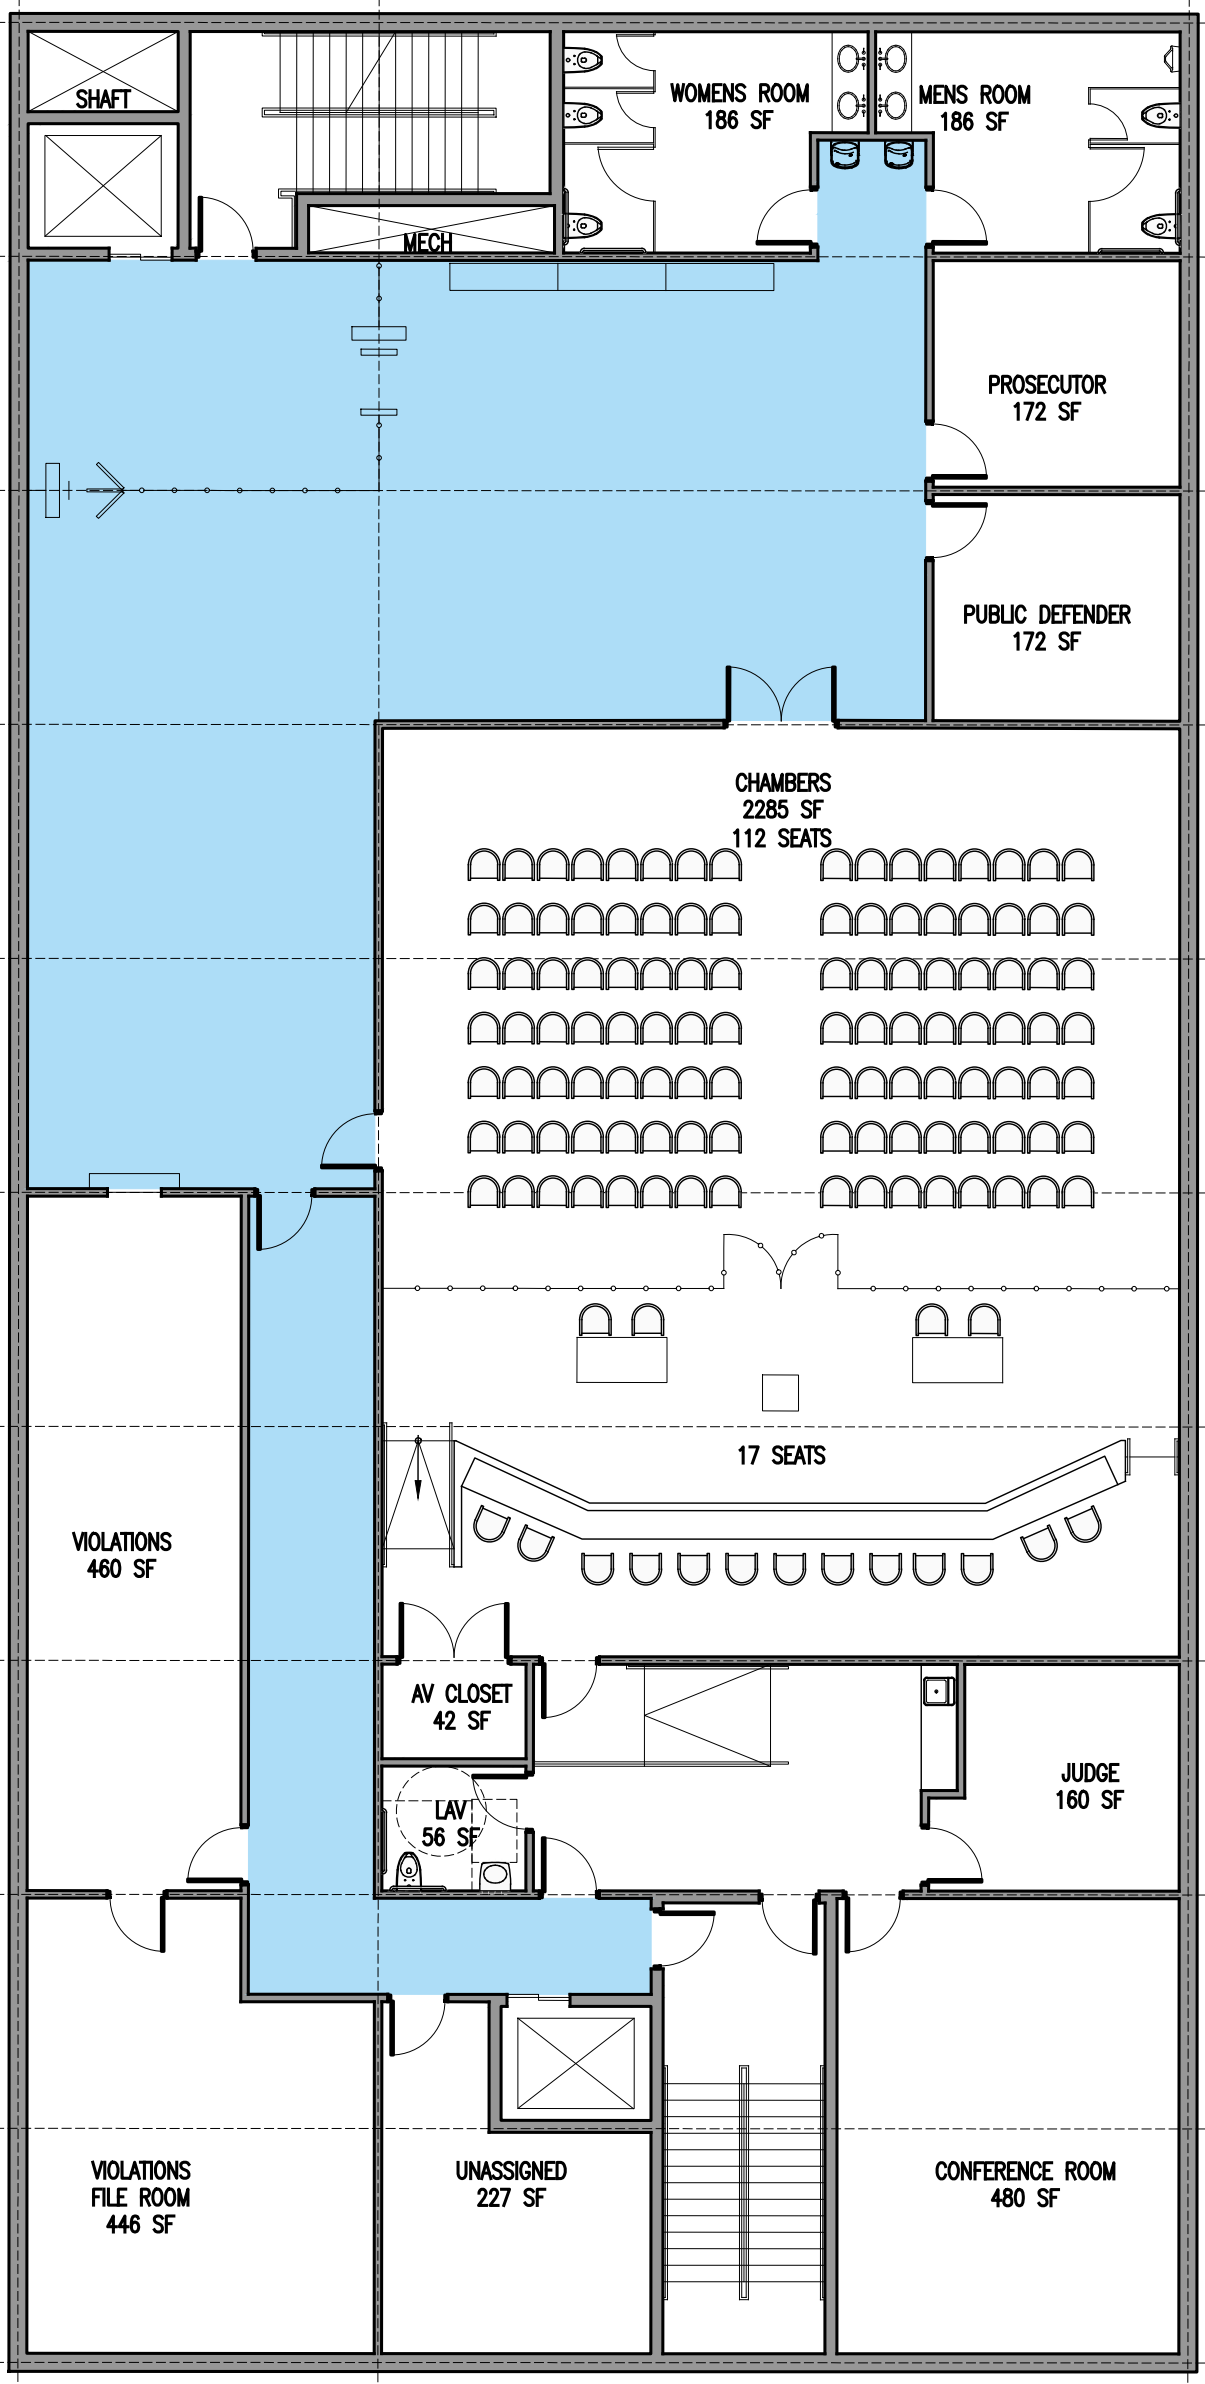

SCALE 3/32"=1'-0"

THIRD FLOOR (SCHEME B)

